

BUILDING DESCRIPTION:		FOUR STOREY RESIDENTIAL BUILDING			
USE:	RESIDENTIAL UNITS				
ZONE:					
EXISTING:	RM7; MULTI-UNIT RESIDENTIAL – TIER 2 / RM6-R; MULTI-UNIT RESIDENTIAL – RENTAL				
PROPOSED:	RM7; MULTI-UNIT RESIDENTIAL – TIER 2				
SITE AREA:	3,761.9 m2	40,492 sq.ft.			
BUILDING AREA:	1,630.4 m2	17,549 sq.ft.			
FLOOR AREA:					
BUILDING AREA					
1st FLOOR	1,643.6 m2	17,691 sq.ft.			
2nd FLOOR	1,628.8 m2	17,533 sq.ft.			
3rd FLOOR	1,628.8 m2	17,533 sq.ft.			
4th FLOOR	1,628.8 m2	17,533 sq.ft.			
BICYCLE CLASS II	13.2 m2	141 sq.ft.			
TOTAL	6,553.2 m2	70,431 sq.ft.			
EXCLUSIONS					
BICYCLE CLASS II	13.2 m2	141 sq.ft.			
BICYCLE CLASS I	50.4 m2	542 sq.ft.			
STORAGE (59.4 x 3)	178.2 m2	1,917 sq.ft.			
TOTAL	241.8 m2	2,600 sq. ft.			
TOTAL FSR	6,311.4 m2	67,831 sq. ft.			
NUMBER OF UNITS:					
	1st	2nd	3rd	4th	TOTAL
STUDIO	2	3	3	3	11
1 BED	4	4	4	4	16
1 BED adapt	2	2	2	2	8
2 BED	6	6	6	6	24
2 BED adapt	2	2	2	2	8
3 BED	2	2	2	2	8
TOTAL	18	19	19	19	75

REFERENCED DOCUMENT :
BRITISH COLUMBIA BUILDING CODE 2024 - PART 3

MAJOR OCCUPANCY CLASSIFICATION:

- RESIDENTIAL - GROUP C
- PARKADE - GROUP F

BUILDING AREA:

- 1,630.4 m2

BUILDING HEIGHT:

- 4 STOREYS

NUMBER OF STREETS FACING:

- 2

CONSTRUCTION REQUIREMENTS:

- RESIDENTIAL - 3.2.2.52. Group C, up to 4 Storeys, Sprinklered
 - combustible or non-combustible construction
 - floor assemblies shall have a FRR not less than 1 hr.
- PARKADE - 3.2.2.86 Group F3, up to 4 Storeys, Sprinklered
 - combustible or non-combustible construction
 - floor assemblies shall have a FRR not less than 45 min.

CIVIC ADDRESS:
9972 THIRD STREET

LEGAL DESCRIPTION:
LOT A, SECTION 12, RANGE 4 EAST,
NORTH SAANICH DISTRICT, PLAN EPP135507

REGISTERED OWNER

Highstreet Ventures
602-1708 Dolphin Avenue
Kelowna, BC
V1Y 9S4

Mr. Eric Delorme
email: edelorme@gohighstreet.ca

ARCHITECT
dHKarchitects
977 Fort Street
Victoria, BC
V8V 3K3

Mr. Charles Kierulf Architect
tel: 250-658-3367
fax: 250-658-3397
email: crk@dhk.ca

LANDSCAPE ARCHITECT
LADR
#3-864 Queens Ave.
Victoria, BC
V8T 1M5

Mr. Chris Windjack
tel: 250-598-0105
email: cwindjack@ladrla.ca

CIVIL ENGINEER
J.E. Anderson & Associates
4212 Glanford Avenue
Victoria, B.C.
V8Z 4B7


Mr. Ross Tuck
tel: (250) 727 2214
fax: (250) 727-3395
email: rtuck@jeanderson.com

Bazett Land Surveying Inc.
2080 Cliffe Avenue
Courtenay, BC, V9N 2L3
File: EPP135507.dwg

A0.01	Project Data
A1.01	Site: Existing and Proposed
A2.00	Parkade Plan
A2.01	Main Floor Plan
A2.02	Typical Floor Plan
A2.05	Roof Plan
A3.01	North & East Elevations
A3.02	South & West Elevations
A3.02	Street Elevations
A4.01	Building Sections
A6.01	Shadow Studies

L1.00 Landscape Concept Plan

1 of 2 Vehicle Turning Radius, Ground Parking
2 of 2 Vehicle Turning Radius, Under Ground Parkade

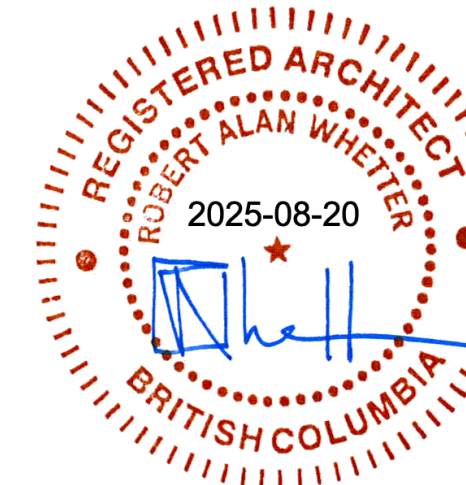


FOURTH

STREET


THIRD

STREET

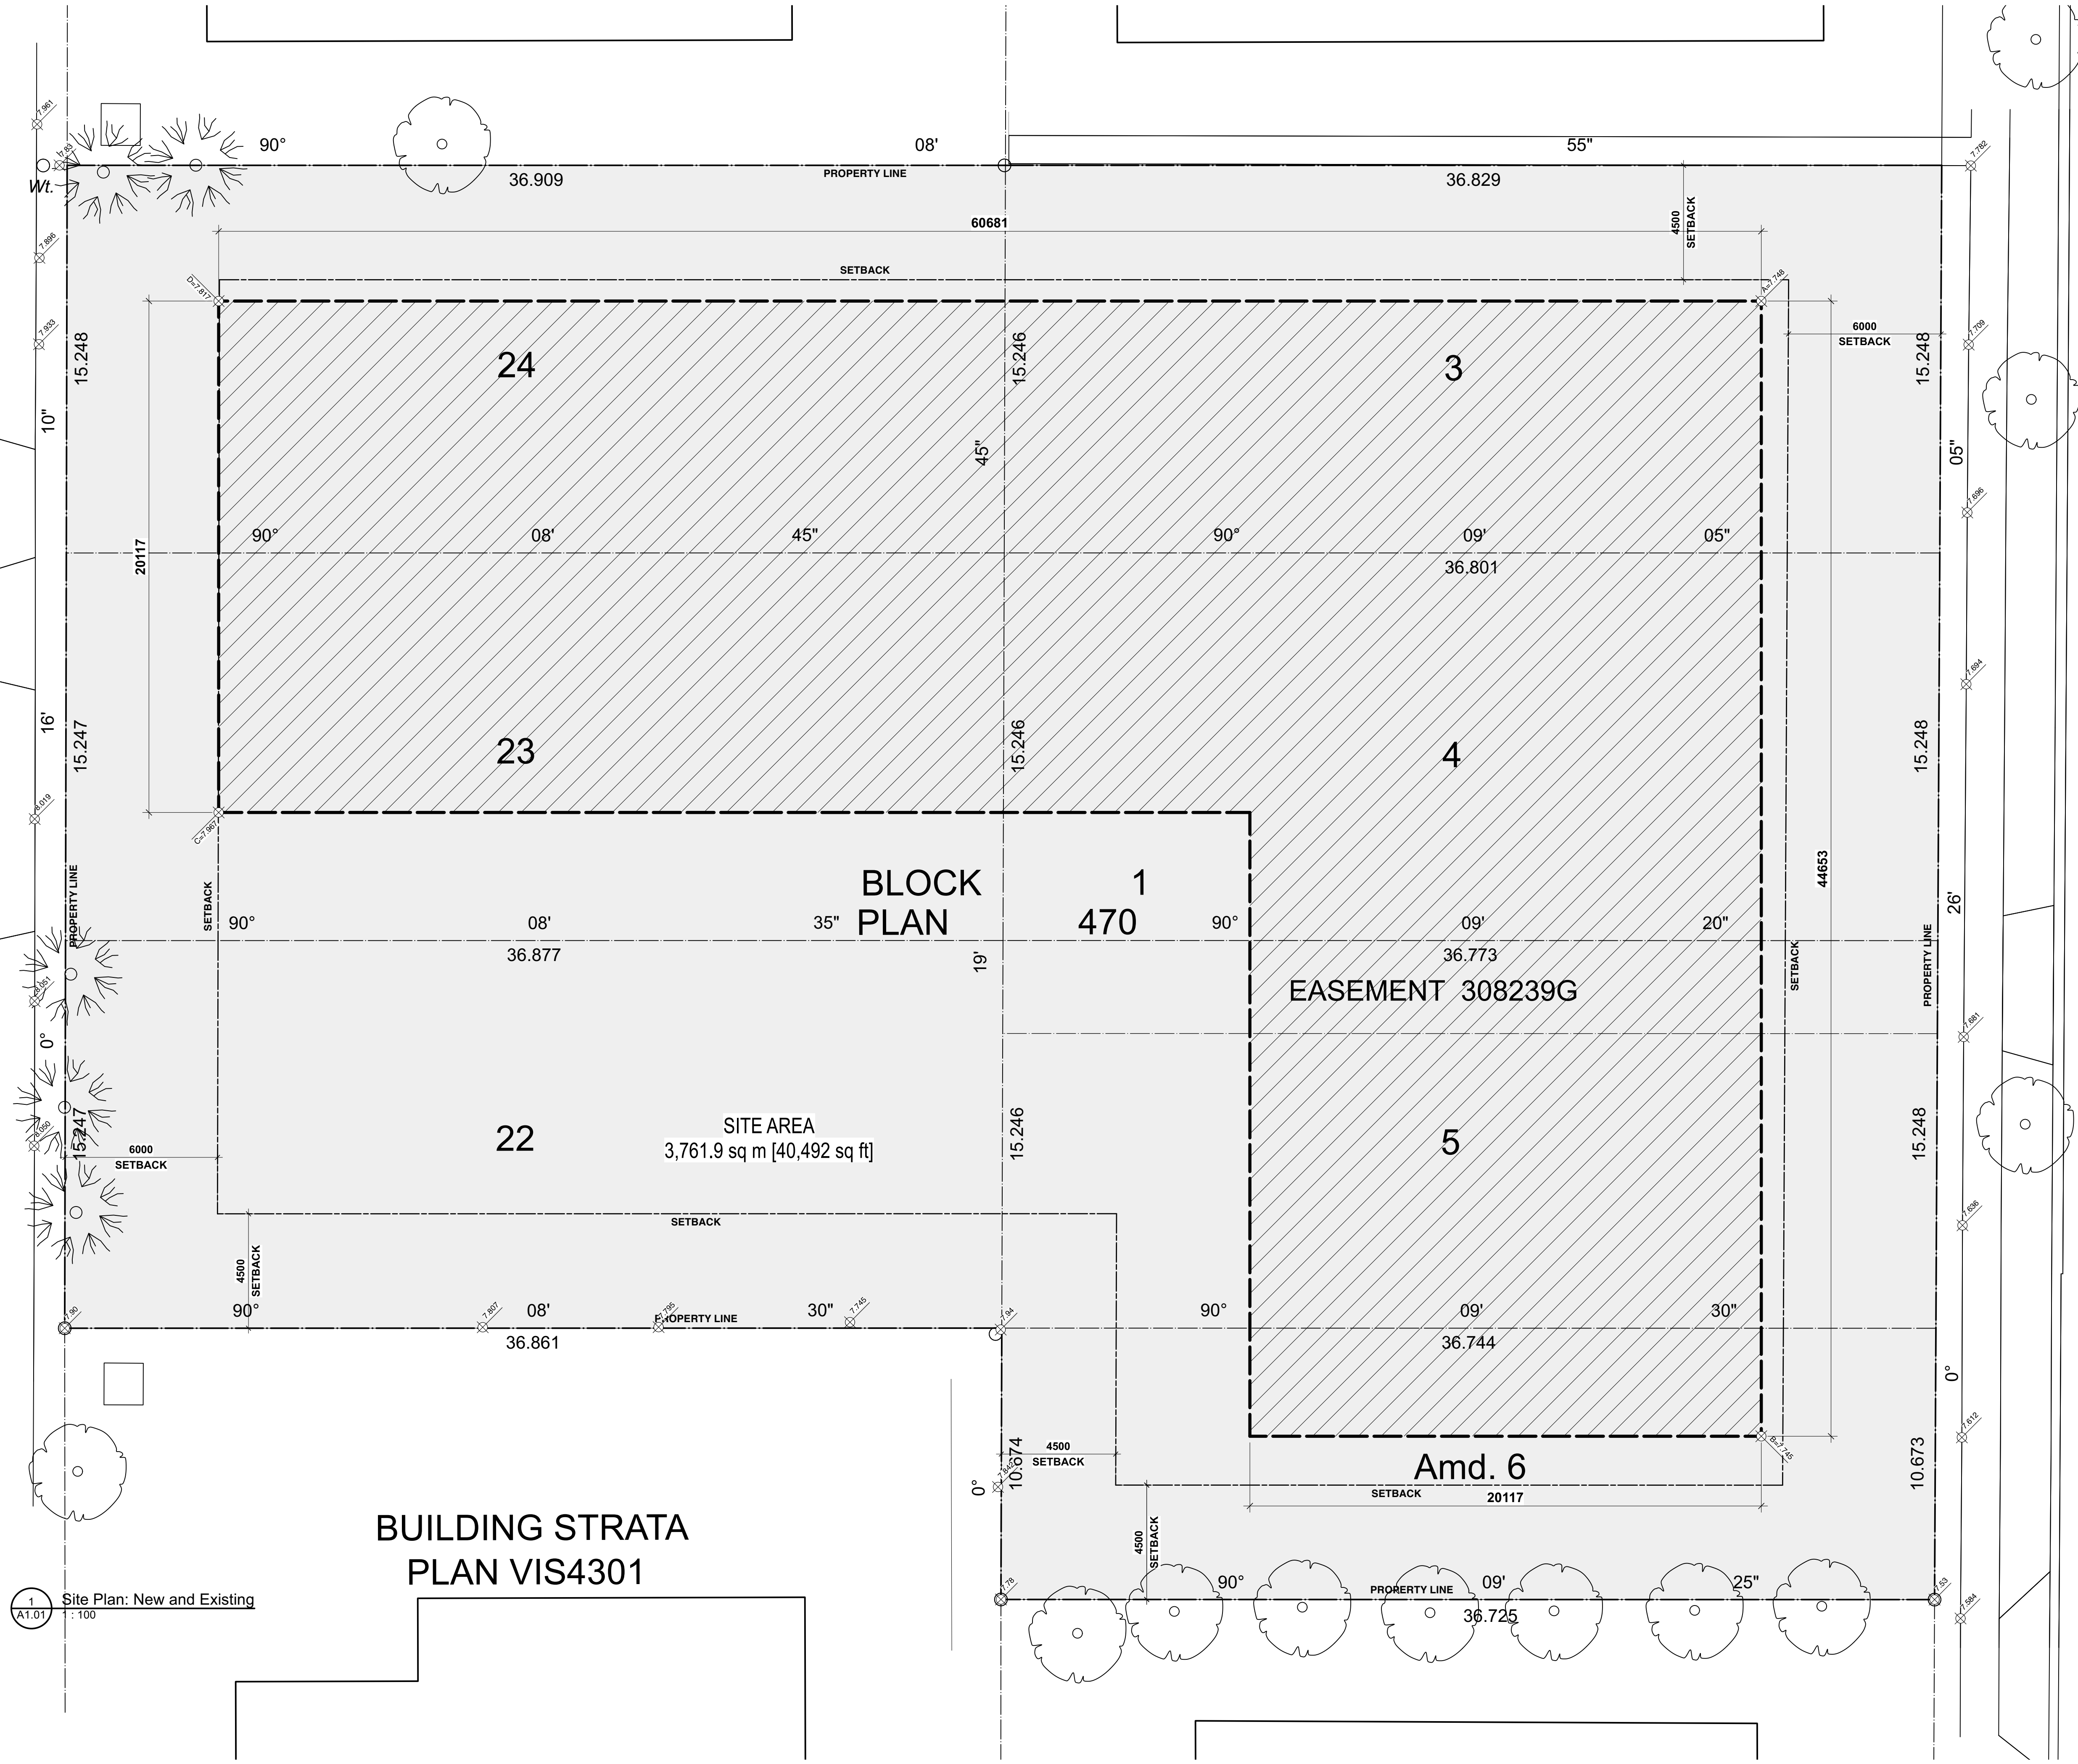


BUILDING STRATA
PLAN VIS4301

1 Site Plan: New and Existing
A1.01 1:100

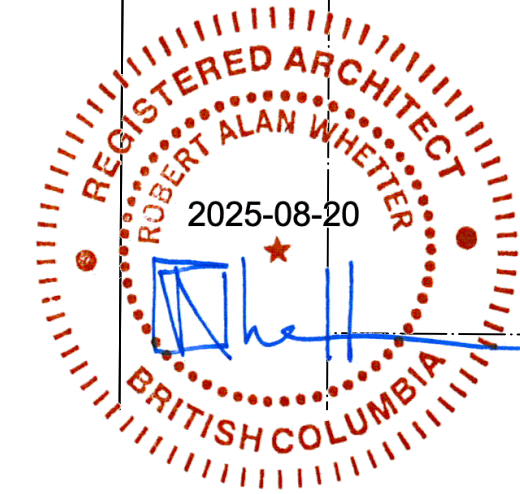

AVERAGE GRADE CALCULATION (in meters)	
GRADE POINT	
A	7.748
B	7.745
C	7.867
D	7.817
TOTAL	31.277
AVERAGE GRADE	7.819
in feet and inches 25'-7 7/8"	

2	20 AUG 2025	Re-issued for Reasoning / DVP
1	14 JUL 2025	Re-issued for Reasoning / DVP
Rev	0	Date 03 FEB 2025 Description Issued for Reasoning / DVP
proj date	20 AUG 2025	drawing file 2442-A200 Floor Plans
drawn by	gar	checked by r2w
scale	1:100	project number 2442

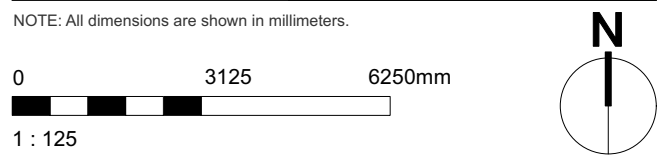

HIGHSTREET

HIGHSTREET VENTURES INC.
602-1708 DOLPHIN AVENUE
KELOWNA, BC, V1Y 5S4
778.946.6237

dhKarchitects

VICTORIA OFFICE
977 Fort Street
Victoria BC V8V 3K3
T 1-250-659-3367

NANAIMO OFFICE
102-5190 DUBUIN WAY
NANAIMO BC V9T 2K6
T 1-250-565-5810



project name
Sidney - Highstreet
Third and Fourth Street, Sidney BC

copyright reserved. THESE PLANS AND
DESIGNS ARE AND WILL REMAIN THE
PROPERTY OF HIGHSTREET VENTURES INC.
THE PROJECT SHOWN AND MAY NOT BE
REPRODUCED WITHOUT WRITTEN CONSENT.

drawing no.
Site Plan: New and Existing


revision no.
A1.01

revision no.
2

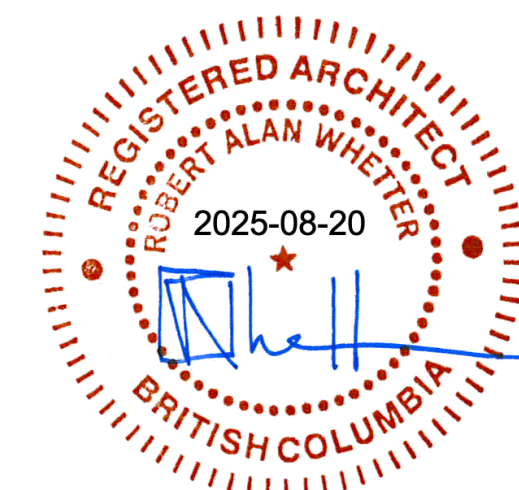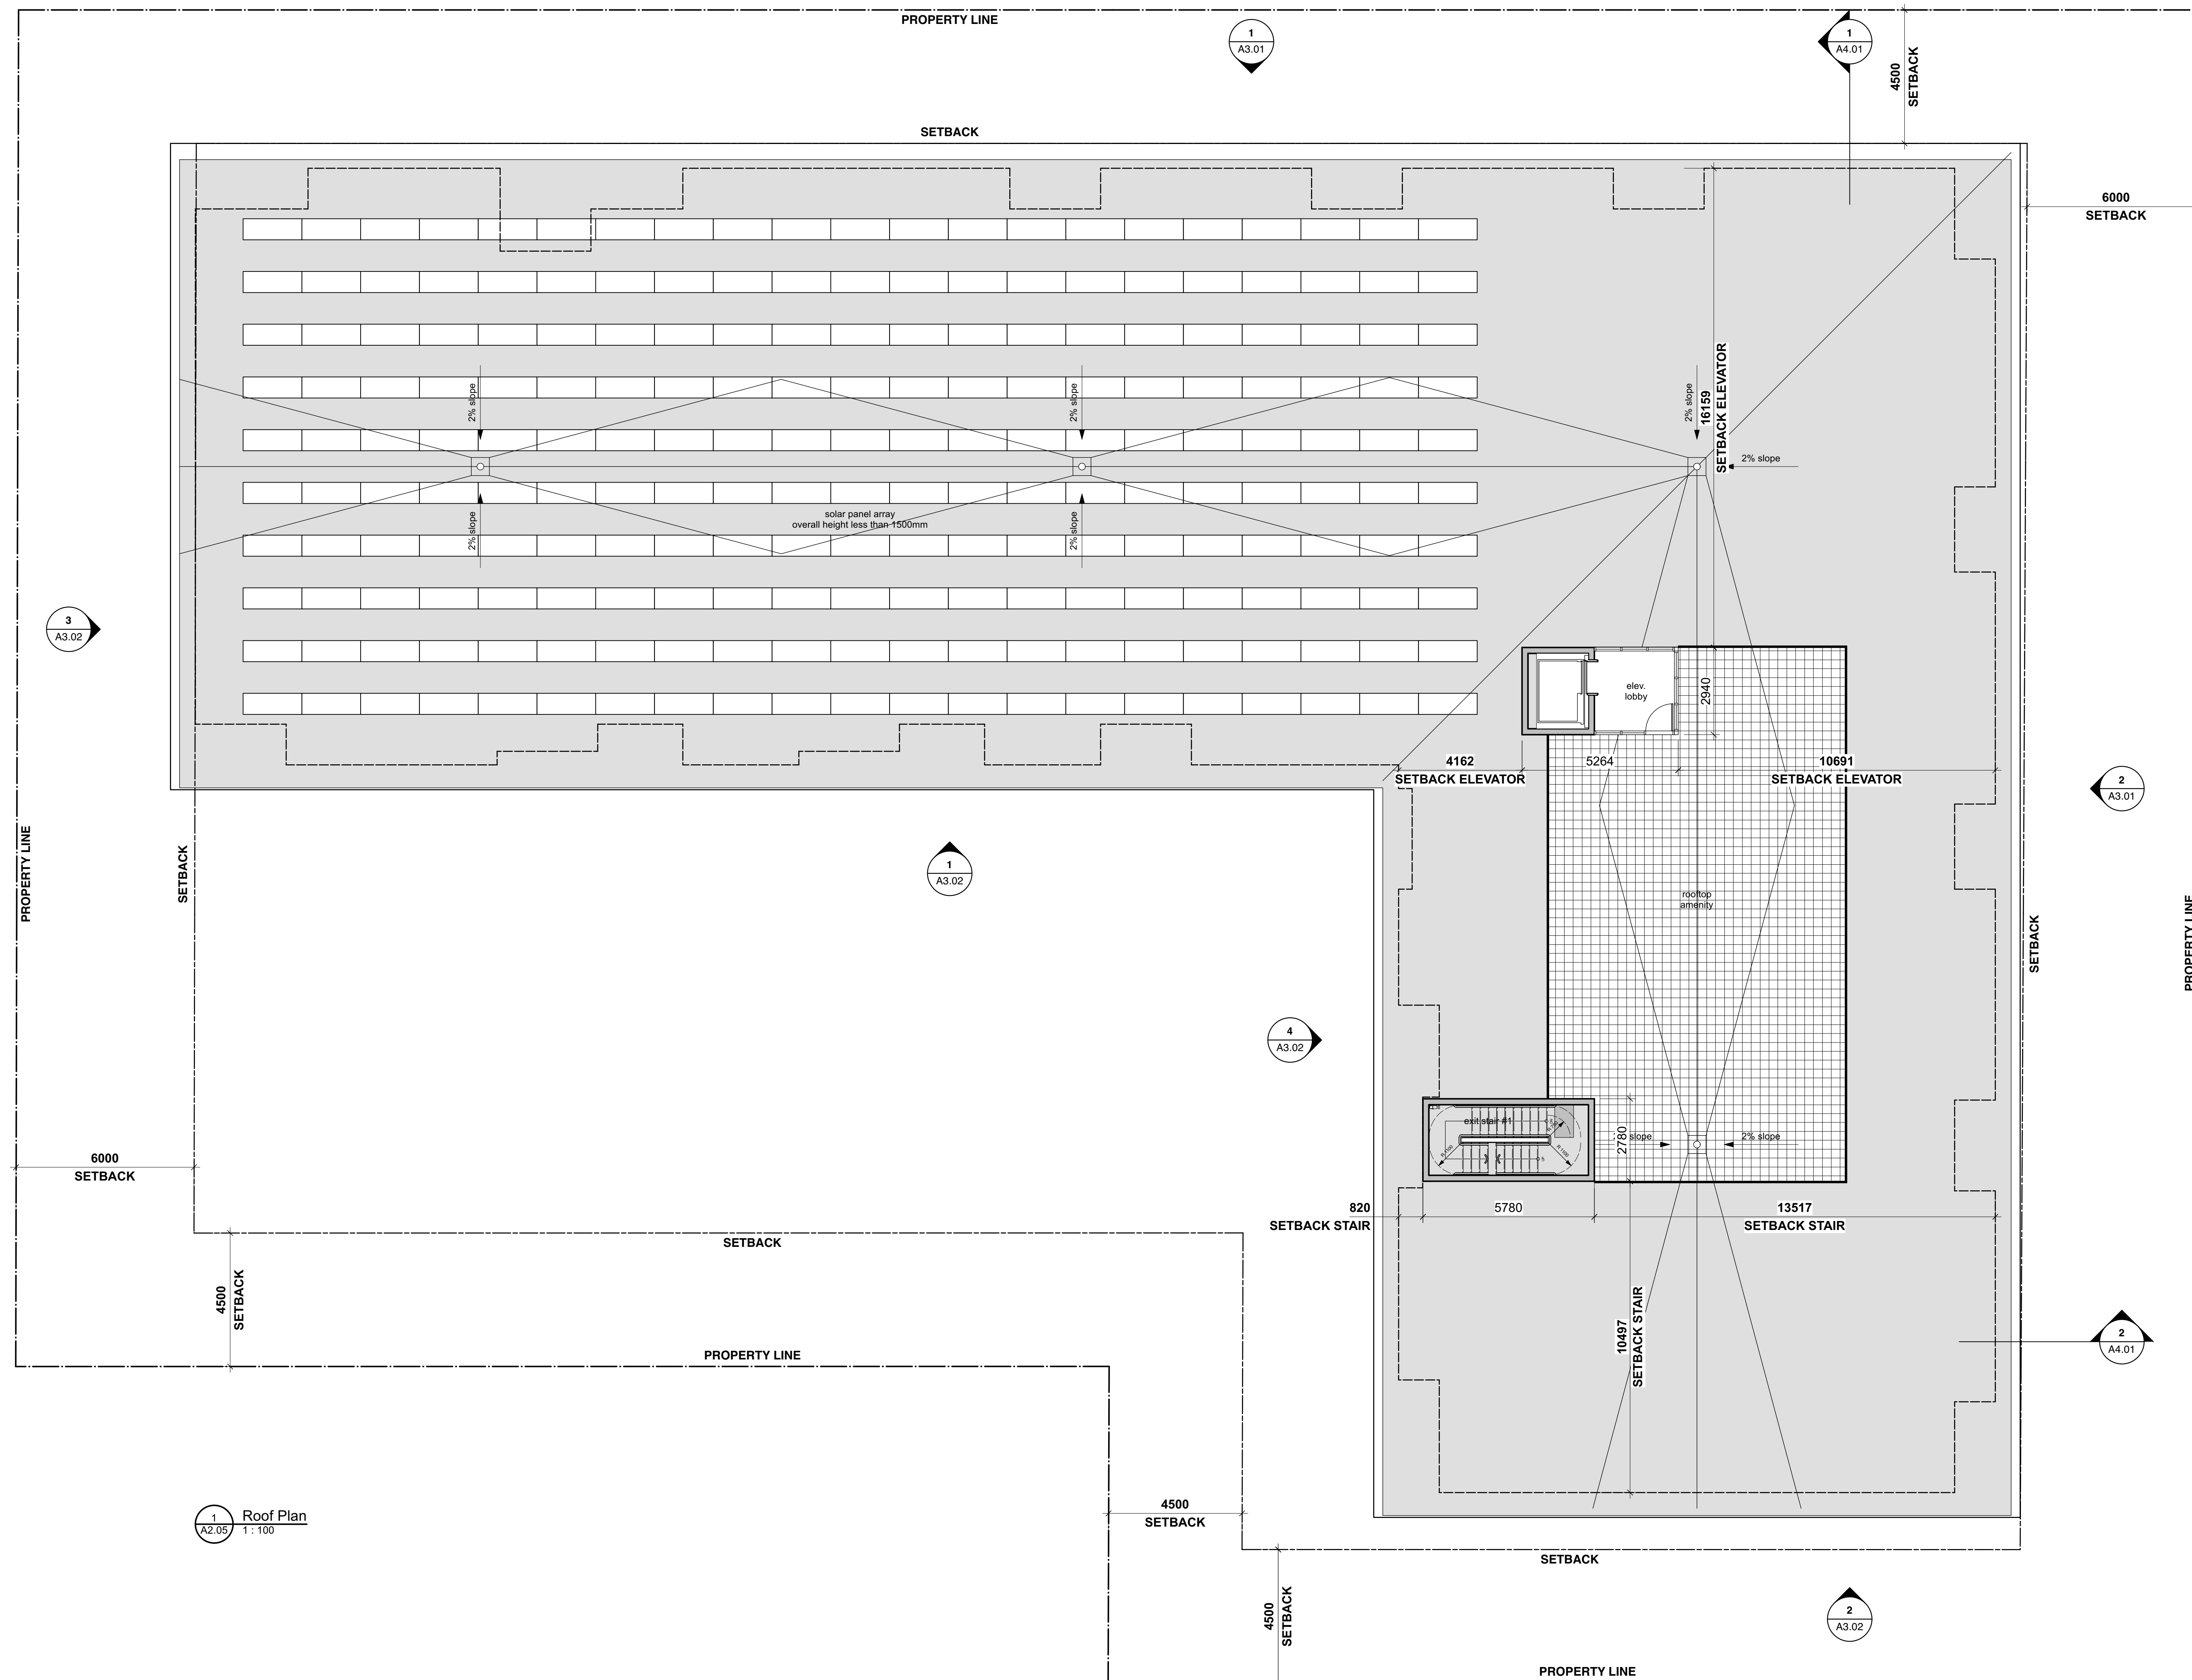

2	20 AUG 2025		Re-issued for Reasoning / DVF
1	14 JUL 2025		Re-issued for Reasoning / DVF
Rev	Date	Description	
	03 FEB 2025		Issued for Reasoning / DVF
plot date	20 AUG 2025	drawing file	2442-A200 Floor Plans
drawn by	gar	checked by	fmw
scale	1:100	project number	2442

NOTE: All dimensions are shown in millimeters.

 

HIGHSTREET

HIGHSTREET VENTURES INC.
602-1708 DOLPHIN AVENUE
KELOWNA, BC, V1Y 9S4
778.946.6237



VICTORIA OFFICE
977 Fort Street
Victoria BC V8V 3R1
T 1.250.658.3267

dHKarchitects

NANAIMO OFFICE
102-5190 Dublin Way
Nanaimo BC V9T 2K8
T 1-250-585-5810

project name

Sidney - Highstreet

Third and Fourth Street, Sidney BC

Roof Plan

COPYRIGHT RESERVED. THESE PLANS
 DESIGNS ARE AND AT ALL TIMES REMAIN
 PROPERTY OF DK ARCHITECTS TO BE USED
 FOR THE PROJECT SHOWN AND MAY NOT BE
 REPRODUCED WITHOUT WRITTEN CONSENT

drawing no.
A2.05revisão no.
2



1 North Elevation
A3.01 1:100




2 East Elevation
A3.01 1:100

MATERIALS & FINISH KEY

- STONE VENEER, DARK GREY
- FIBER CEMENT PANEL PAINTED, OFF WHITE
- FIBER CEMENT Siding, WOOD FINISH
- PARGE CONCRETE, LIGHT GREY
- TRIPLE GLAZED THERMALLY BROKEN VINYL WINDOWS & DOORS
- TEMPERED GLASS DOOR IN ALUMINUM WINDOW WALL SYSTEM
- METAL DOOR FRAME, POLISHED, PAINTED
- PREFINISHED METAL ROLL UP DOOR
- PREFINISHED ALUMINUM GUARD WITH TEMPERED GLASS PANEL
- PREFINISHED METAL FLASHING & PARAPET FASCIA
- THRU WALL PREFINISHED METAL FLASHING
- PREFINISHED VENTED METAL SOFFIT

2	20 AUG 2025	Re-issued for Reasoning / DVP
1	14 JUL 2025	Re-issued for Reasoning / DVP
Rev	0	03 FEB 2025 Description Issued for Reasoning / DVP
proj date	20 AUG 2025	drawing file 2442-A200 Floor Plans
drawn by	gar	checked by csw
scale	1:100	project number 2442

NOTE: All dimensions are shown in millimeters.

 

HIGHSTREET
HIGHSTREET VENTURES INC.
602-1708 DOLPHIN AVENUE
KELOWNA, BC V1Y 6S4
778.946.6237

dHKarchitects
VICTORIA OFFICE
977 Fort Street
Victoria BC V8V 3K3
T 1-250-659-3367
NANAIMO OFFICE
102-5190 Dublin Way
Nanaimo BC V9T 2K6
T 1-250-555-5810

Sidney - Highstreet
3rd and 4th Street

North & East Elevations

copyright reserved. these plans and designs are not to be used without the project shown and may not be reproduced without written consent.

project name


revision no.

A3.01

2



1 South Elevation
A3.02 1:100

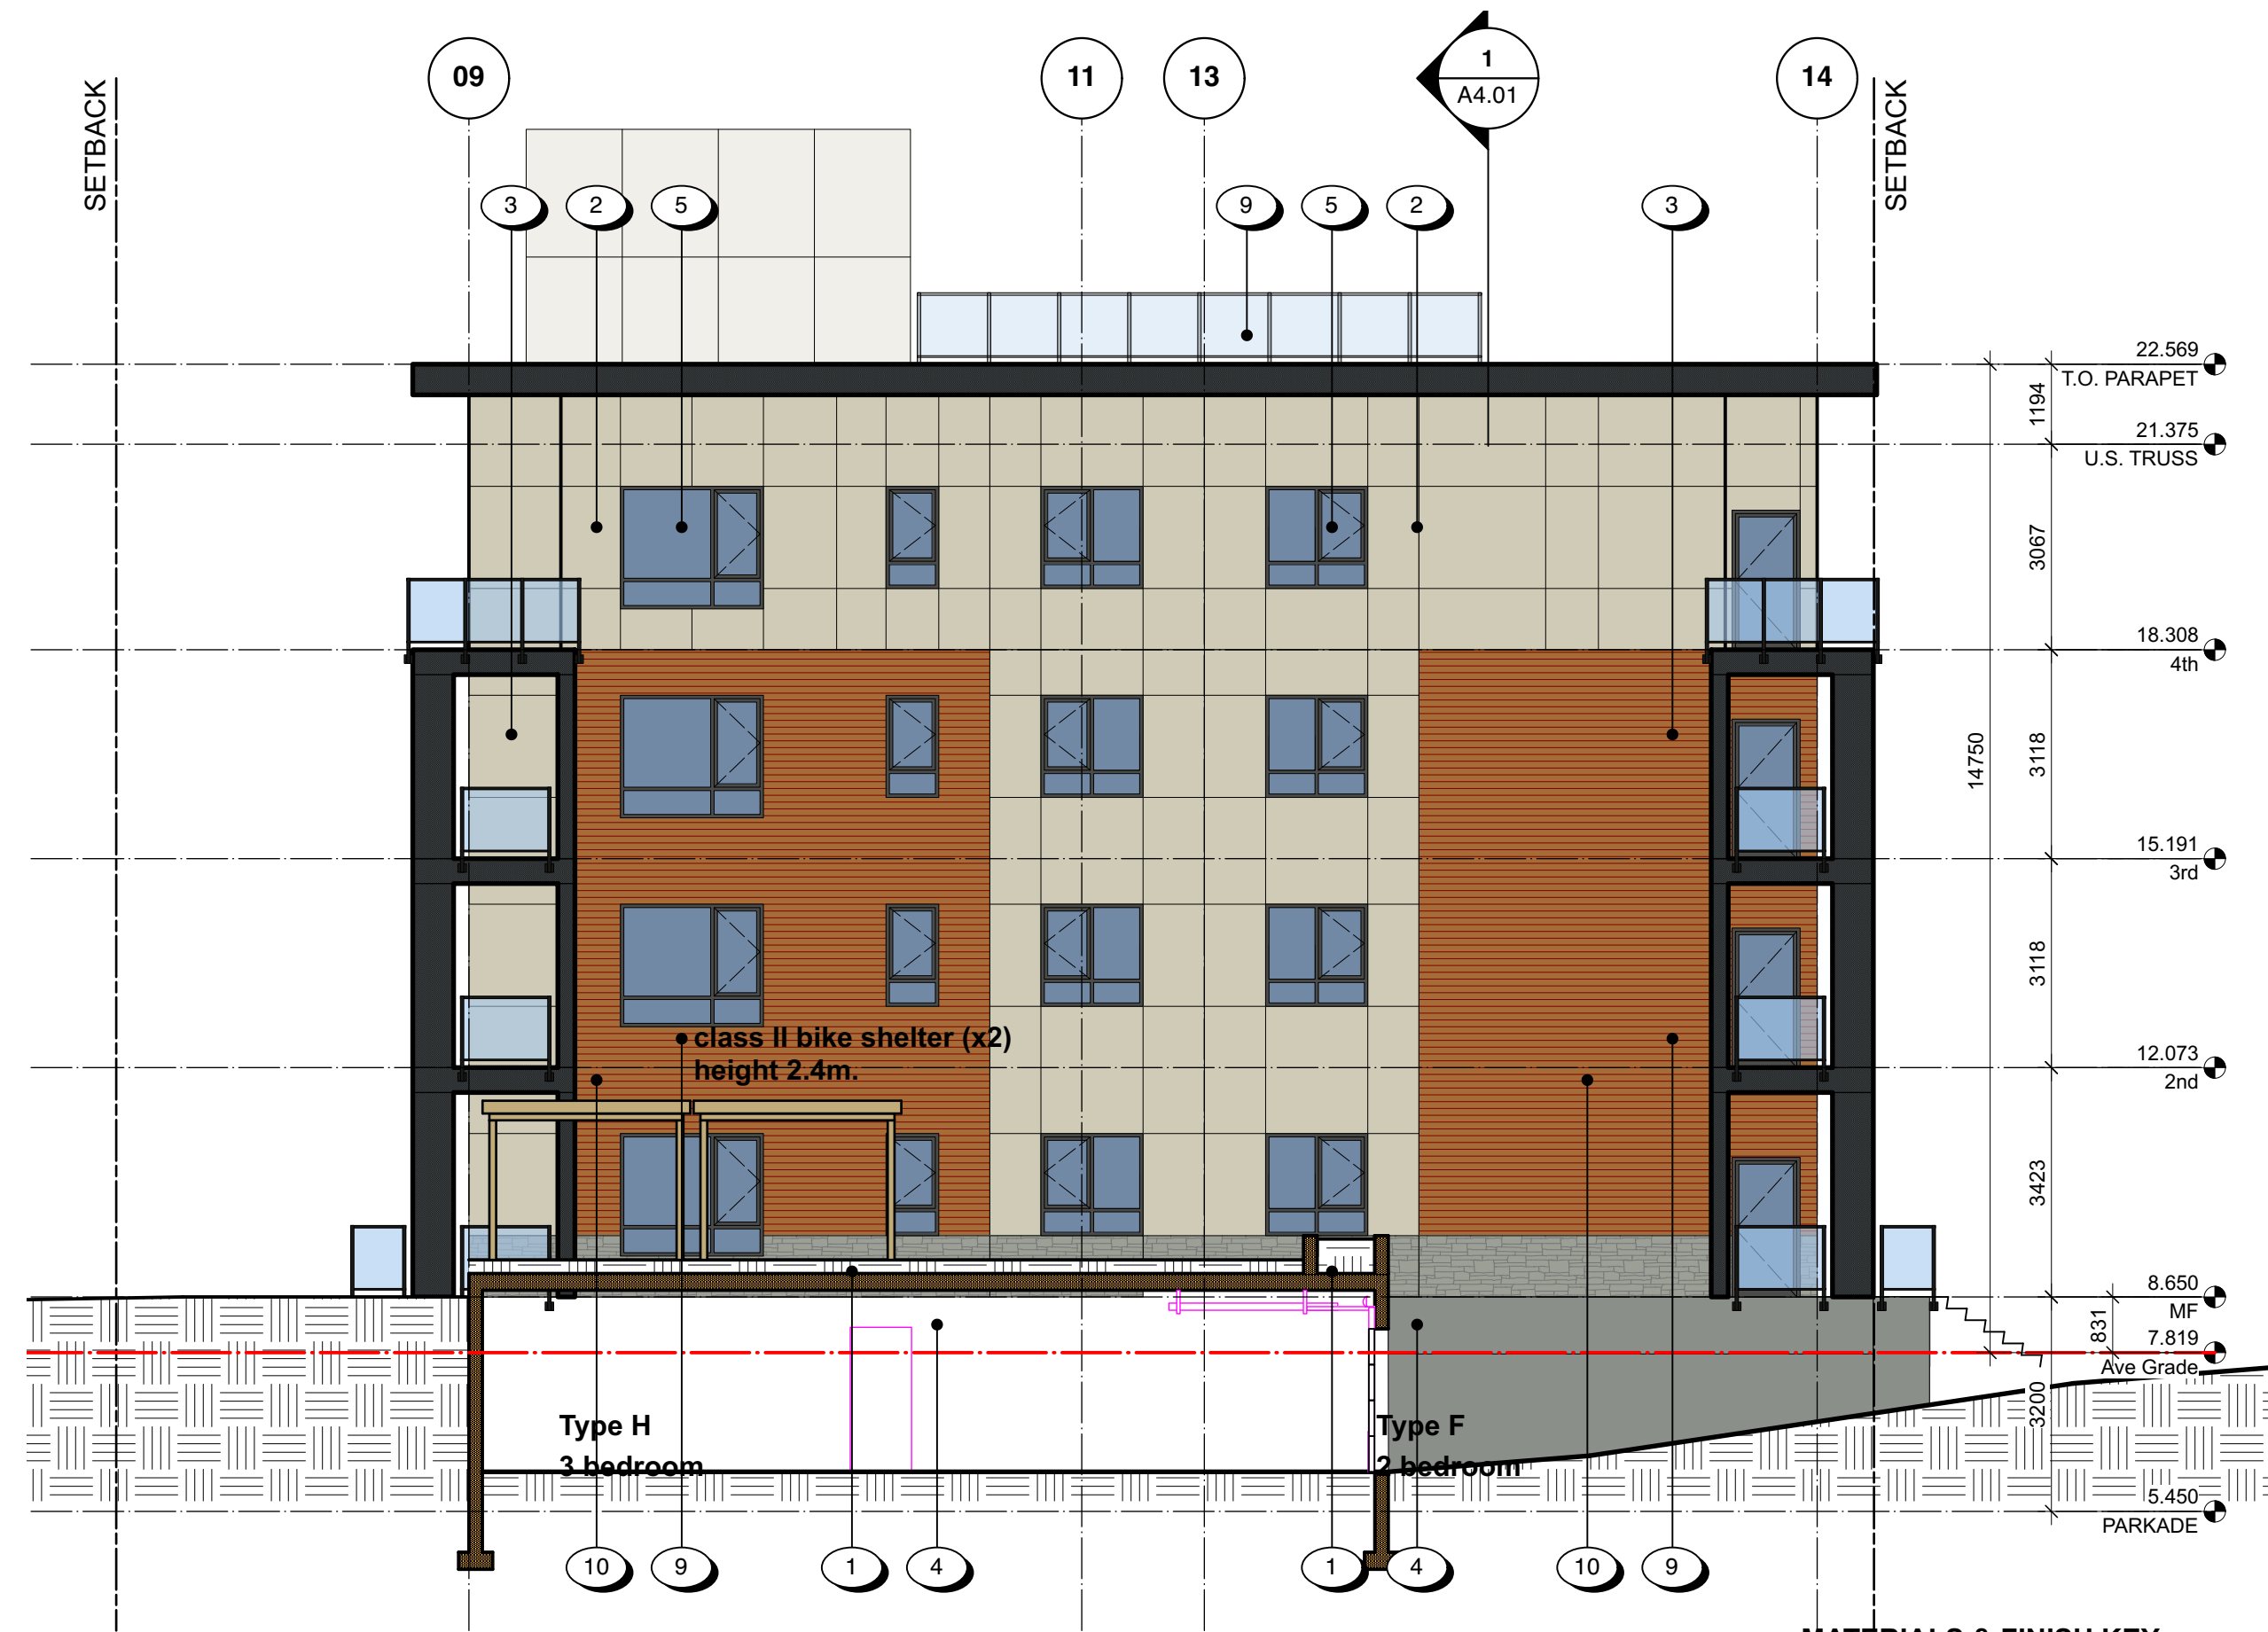

2 South Elevation
A3.02 1:100

MATERIALS & FINISH KEY

- STONE VENEER, DARK GREY
- FIBER CEMENT PANEL PAINTED, OFF WHITE
- FIBER CEMENT SIGNED WOOD FINISH
- PARGET CONCRETE, LIGHT GREY
- TRIPLE GLAZED THERMALLY BROKEN VINYL WINDOWS & DOORS
- TEMPERED GLASS DOOR IN ALUMINUM WINDOW WALL SYSTEM
- METAL DOOR FRAME, PAINTED
- PREFINISHED METAL ROLL UP DOOR
- PREFINISHED ALUMINUM GUARD WITH TEMPERED GLASS PANEL
- PREFINISHED METAL FLASHING & PARAPET FASCIA
- THRU WALL PREFINISHED METAL FLASHING
- PREFINISHED VENTED METAL SOFFIT



3 West Elevation
A3.02 1:100



4 West Elevation
A3.02 1:100

Rev	Date	Description	Issued for Reasoning / DVP
2	20 AUG 2025		Re-issued for Reasoning / DVP
1	14 JUL 2025		Re-issued for Reasoning / DVP
0	03 FEB 2025	Issued for Reasoning / DVP	

proj date	20 AUG 2025	drawing file	2442-A200 Floor Plans
drawn by	gar	checked by	cmw
scale	1:100	project number	2442

NOTE: All dimensions are shown in millimeters.
0 2500 5000mm
1:100

HIGHSTREET

HIGHSTREET VENTURES INC.
602-1708 DOLPHIN AVENUE
KELOWNA, BC V1Y 6S4
778.946.6237

dhKarchitects
VICTORIA OFFICE
977 Fort Street
Victoria B.C. V8V 3K3
T 1-250-658-3367

NANAIMO OFFICE
102-5190 Dublin Way
Nanaimo B.C. V9T 2K6
T 1-250-555-5810

project name
Sidney - Highstreet
3rd and 4th Street

drawings
South & West Elevations

copyright reserved. these plans and designs are not to be used without the project shown and may not be reproduced without written consent

revision no.
A3.02


revision no.
2



9942 THIRD STREET

2447 HENRY AVENUE

1 East Elevation
A3.03 1:200

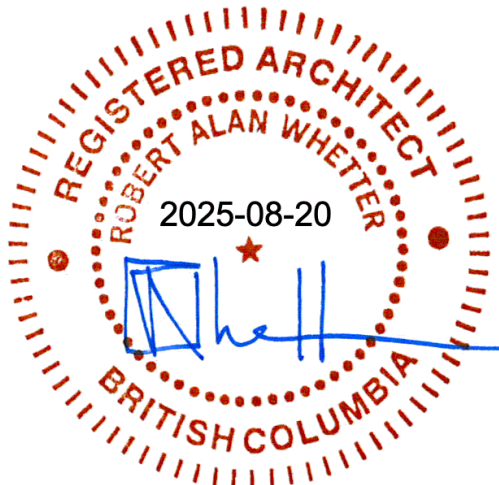


9993 FOURTH STREET

9945 FOURTH STREET

2 West Elevation
A3.03 1:200

1	20 AUG 2025	Re-issued for Rezoning / DVP
Rev	0	14 JUL 2025 Issued for Rezoning / DVP
proj date	20 AUG 2025	2442-A200 Floor Plans
drawn by	gar	checked by csw
scale	1:100	project number 2442

NOTE: All dimensions are shown in millimeters.

 

HIGHSTREET

HIGHSTREET VENTURES INC.
602-1708 DOLPHIN AVENUE
KELOWNA, BC V1Y 6S4
778.946.6237

dhk

a

VICTORIA OFFICE
977 Fort Street
Victoria BC V8V 3K3
T 1-250-658-3367

NANAIMO OFFICE
102-5190 Dublin Way
Nanaimo BC V9T 3K6
T 1-250-555-5810


Sidney - Highstreet
3rd and 4th Street

Street Elevations


COPYRIGHT RESERVED. THESE PLANS AND
DESIGNS ARE AND WILL REMAIN THE
PROPERTY OF HIGHSTREET VENTURES INC.
THE PROJECT SHOWN AND MAY NOT BE
REPRODUCED WITHOUT WRITTEN CONSENT.

A3.03


1

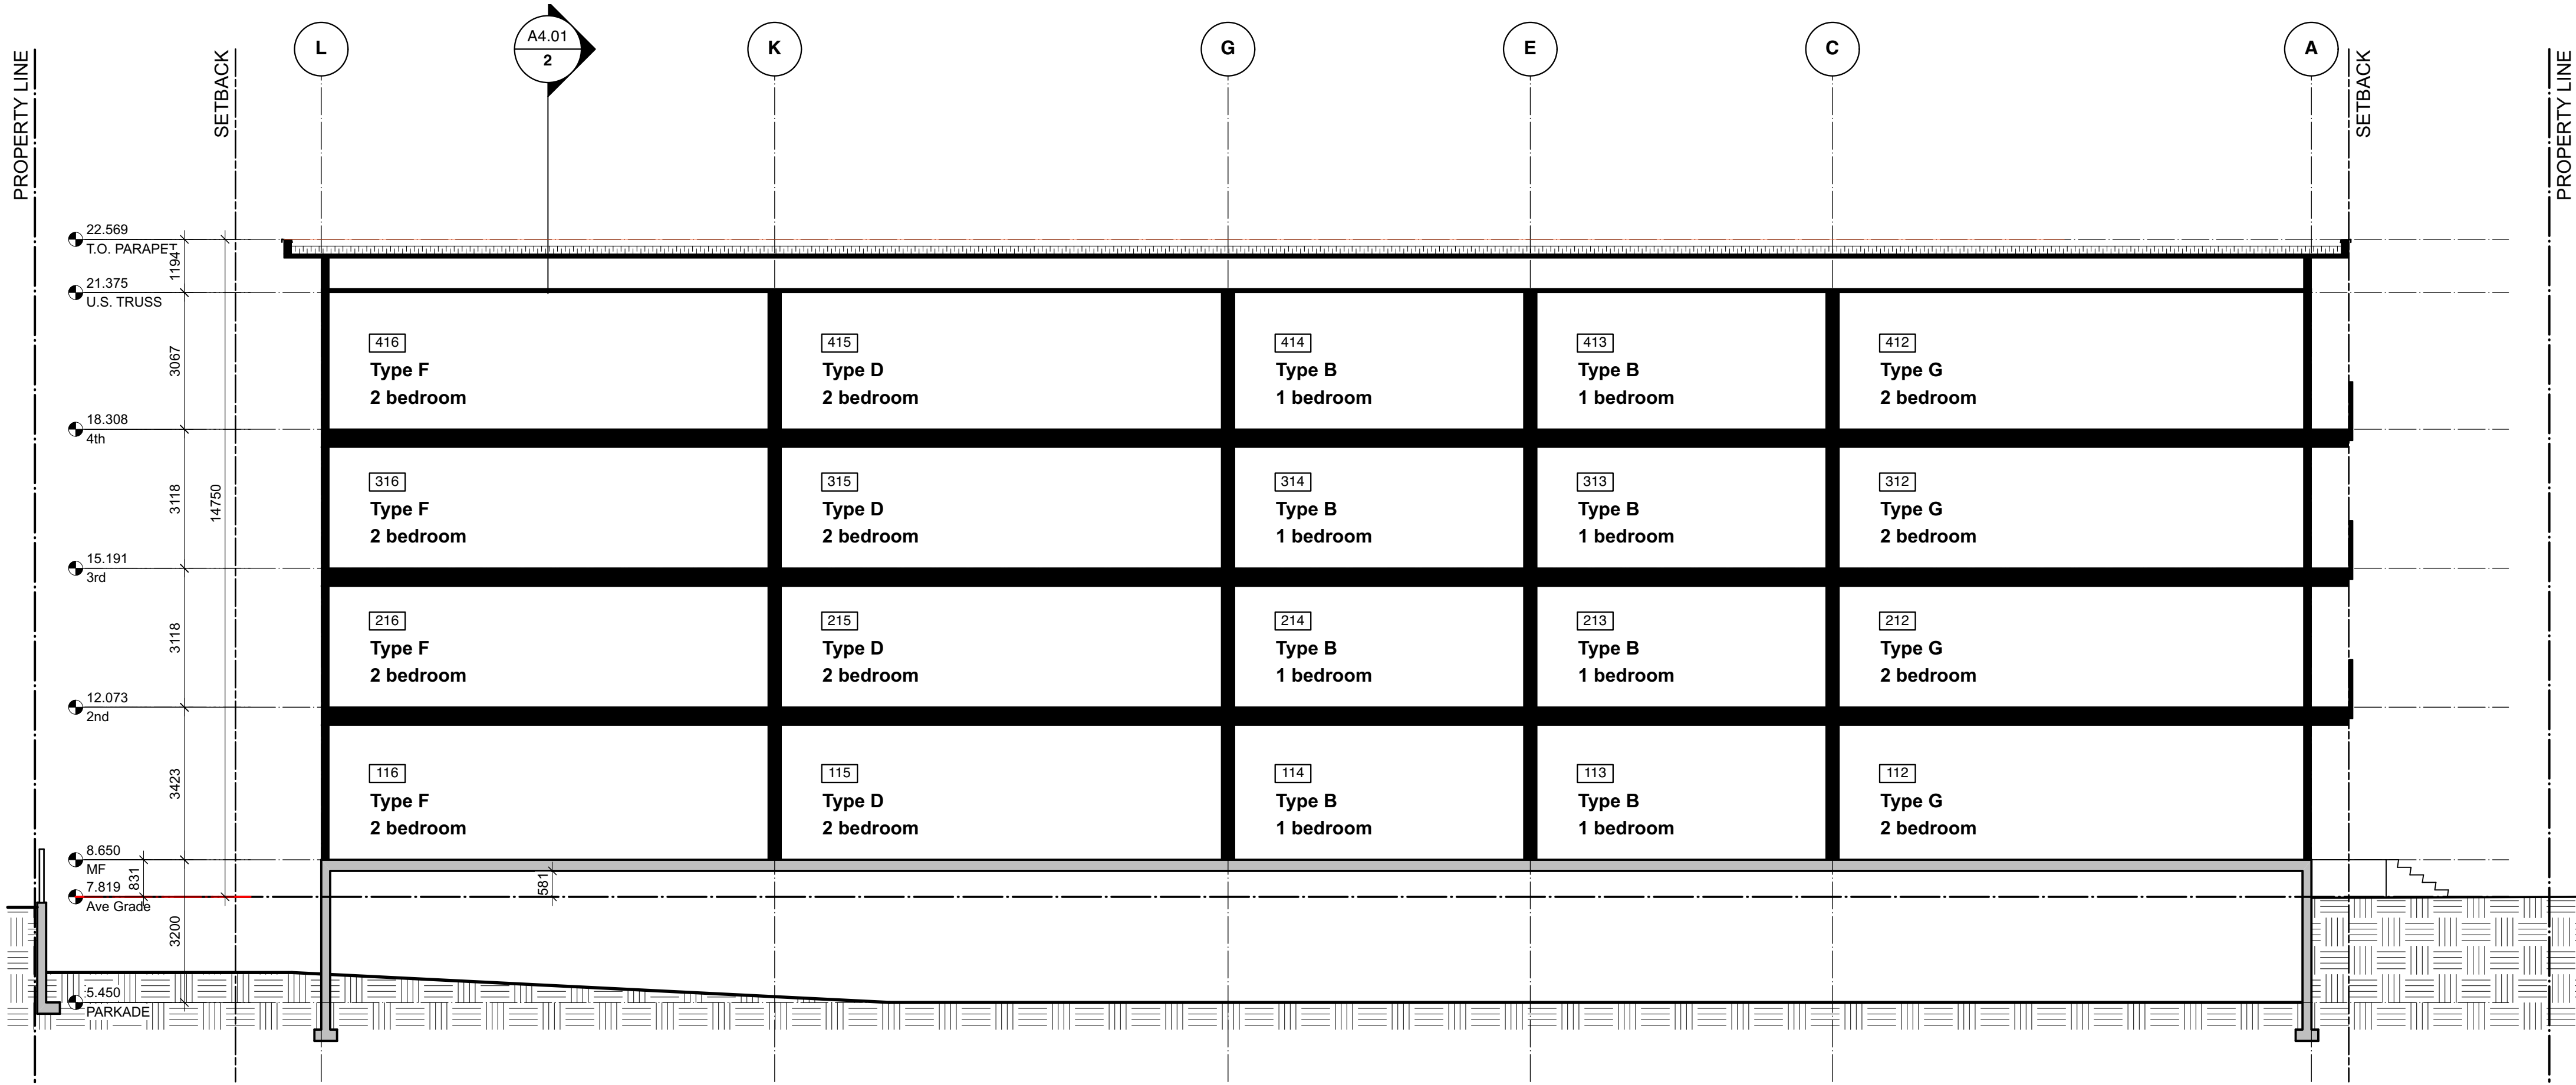

1 East Elevation
A4.01 1: 100

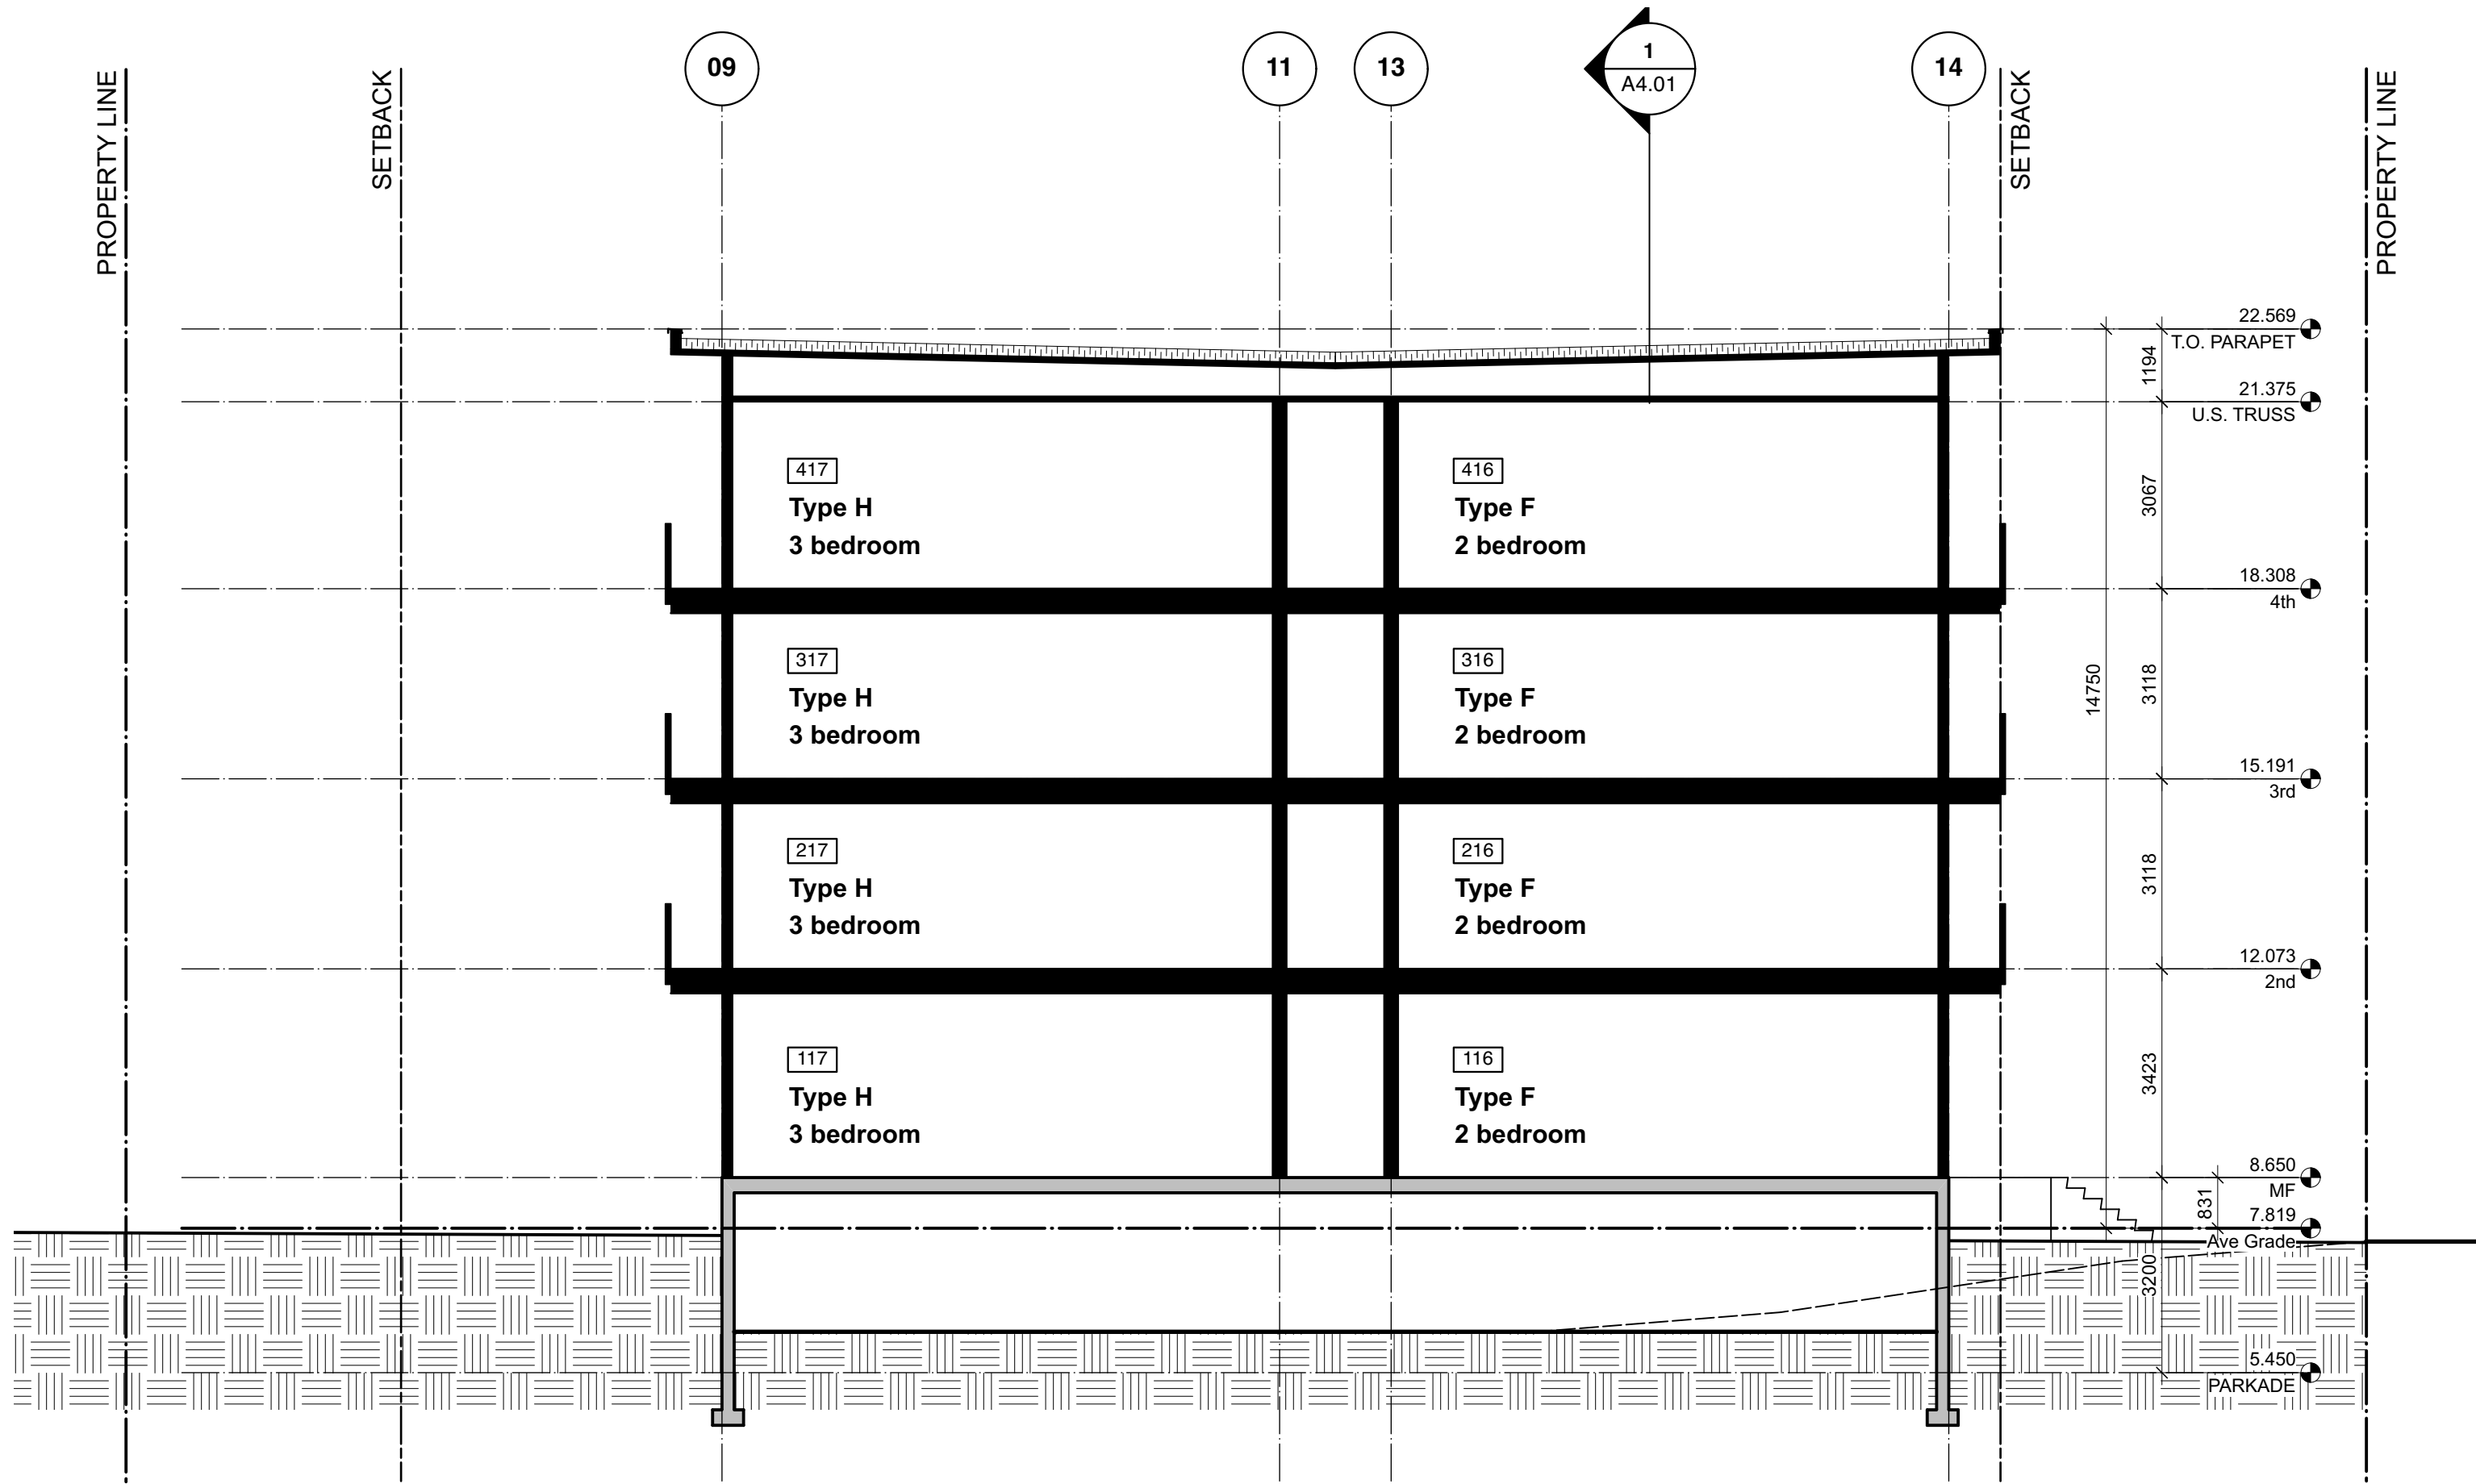


2 North Elevation
A4.01 1: 100

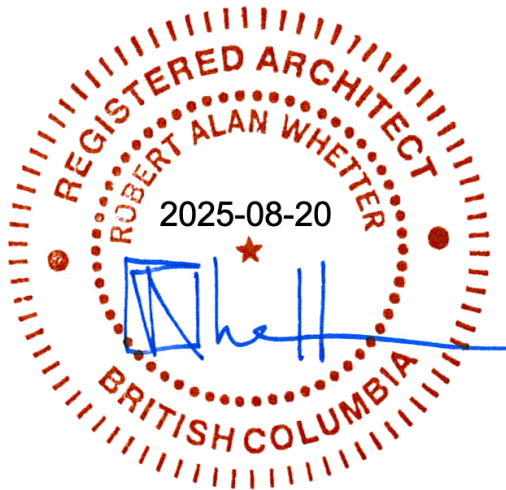

2	20 AUG 2025	Re-issued for Reasoning / DVP
1	14 JUL 2025	Re-issued for Reasoning / DVP
Rev	0	03 FEB 2025 Issued for Reasoning / DVP
proj date	20 AUG 2025	drawing file 2442-A200 Floor Plans
drawn by	gar	checked by csw
scale	1: 100	project number 2442

NOTE: All dimensions are shown in millimeters.

 

HIGHSTREET
HIGHSTREET VENTURES INC.
602-708 DOLPHIN AVENUE
KELOWNA, BC V1Y 6S4
778.946.6237

dHKarchitects
VICTORIA OFFICE
977 Fort Street
Victoria BC V8V 3K3
T 1-250-658-3367
NANAIMO OFFICE
102-5190 Dublin Way
Nanaimo BC V9T 2K6
T 1-250-555-5810

Sidney - Highstreet
3rd and 4th Street

Building Sections

copyright reserved. THESE PLANS AND
DESIGNS ARE AND WILL REMAIN THE
PROPERTY OF HIGHSTREET VENTURES INC.
THE PROJECT SHOWN AND MAY NOT BE
REPRODUCED WITHOUT WRITTEN CONSENT.

drawing no.
A4.01

revision no.
2

[illegible]

NOTE: All dimensions are shown in millimeters.

HIGHSTREET VENTURES INC.
602-1708 DUBLIN AVENUE
KEELCHINA, BC V3T 2X6
779-966-6267

dHk architects

VICTORIA OFFICE
977 Fort Street
Victoria BC V8T 2K8
T 1-250-688-3367

NANAIMO OFFICE
102-5190 Dublin Way
Nanaimo BC V9T 2X6
T 1-250-688-5810

project name

Swanlea Affordable Housing
898 Sevenoaks Road
Victoria

location

Shadow Studies



CONSIDER THE SHADOWS THESE PLANS AND DESIGNER ARE AND ALL THEIR SHADOWS ON THE PROJECT SHOWN AND MAKE SURE THE RENOVATION PROJECT WILL BE COHERENT

drawing no.


A6.01

section no.


0

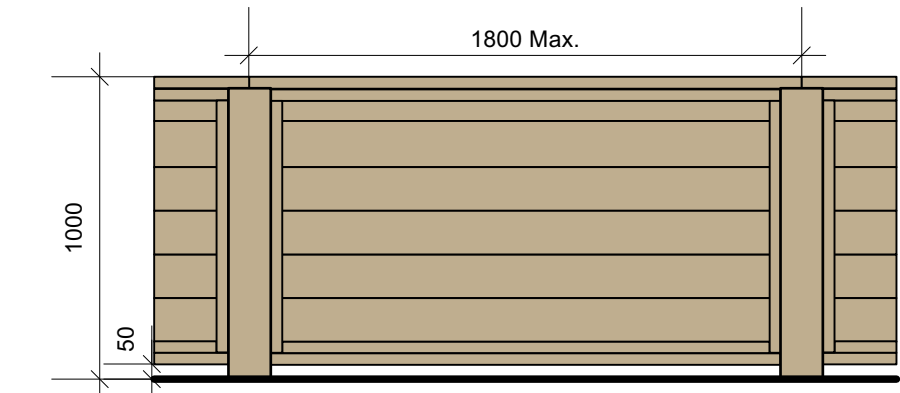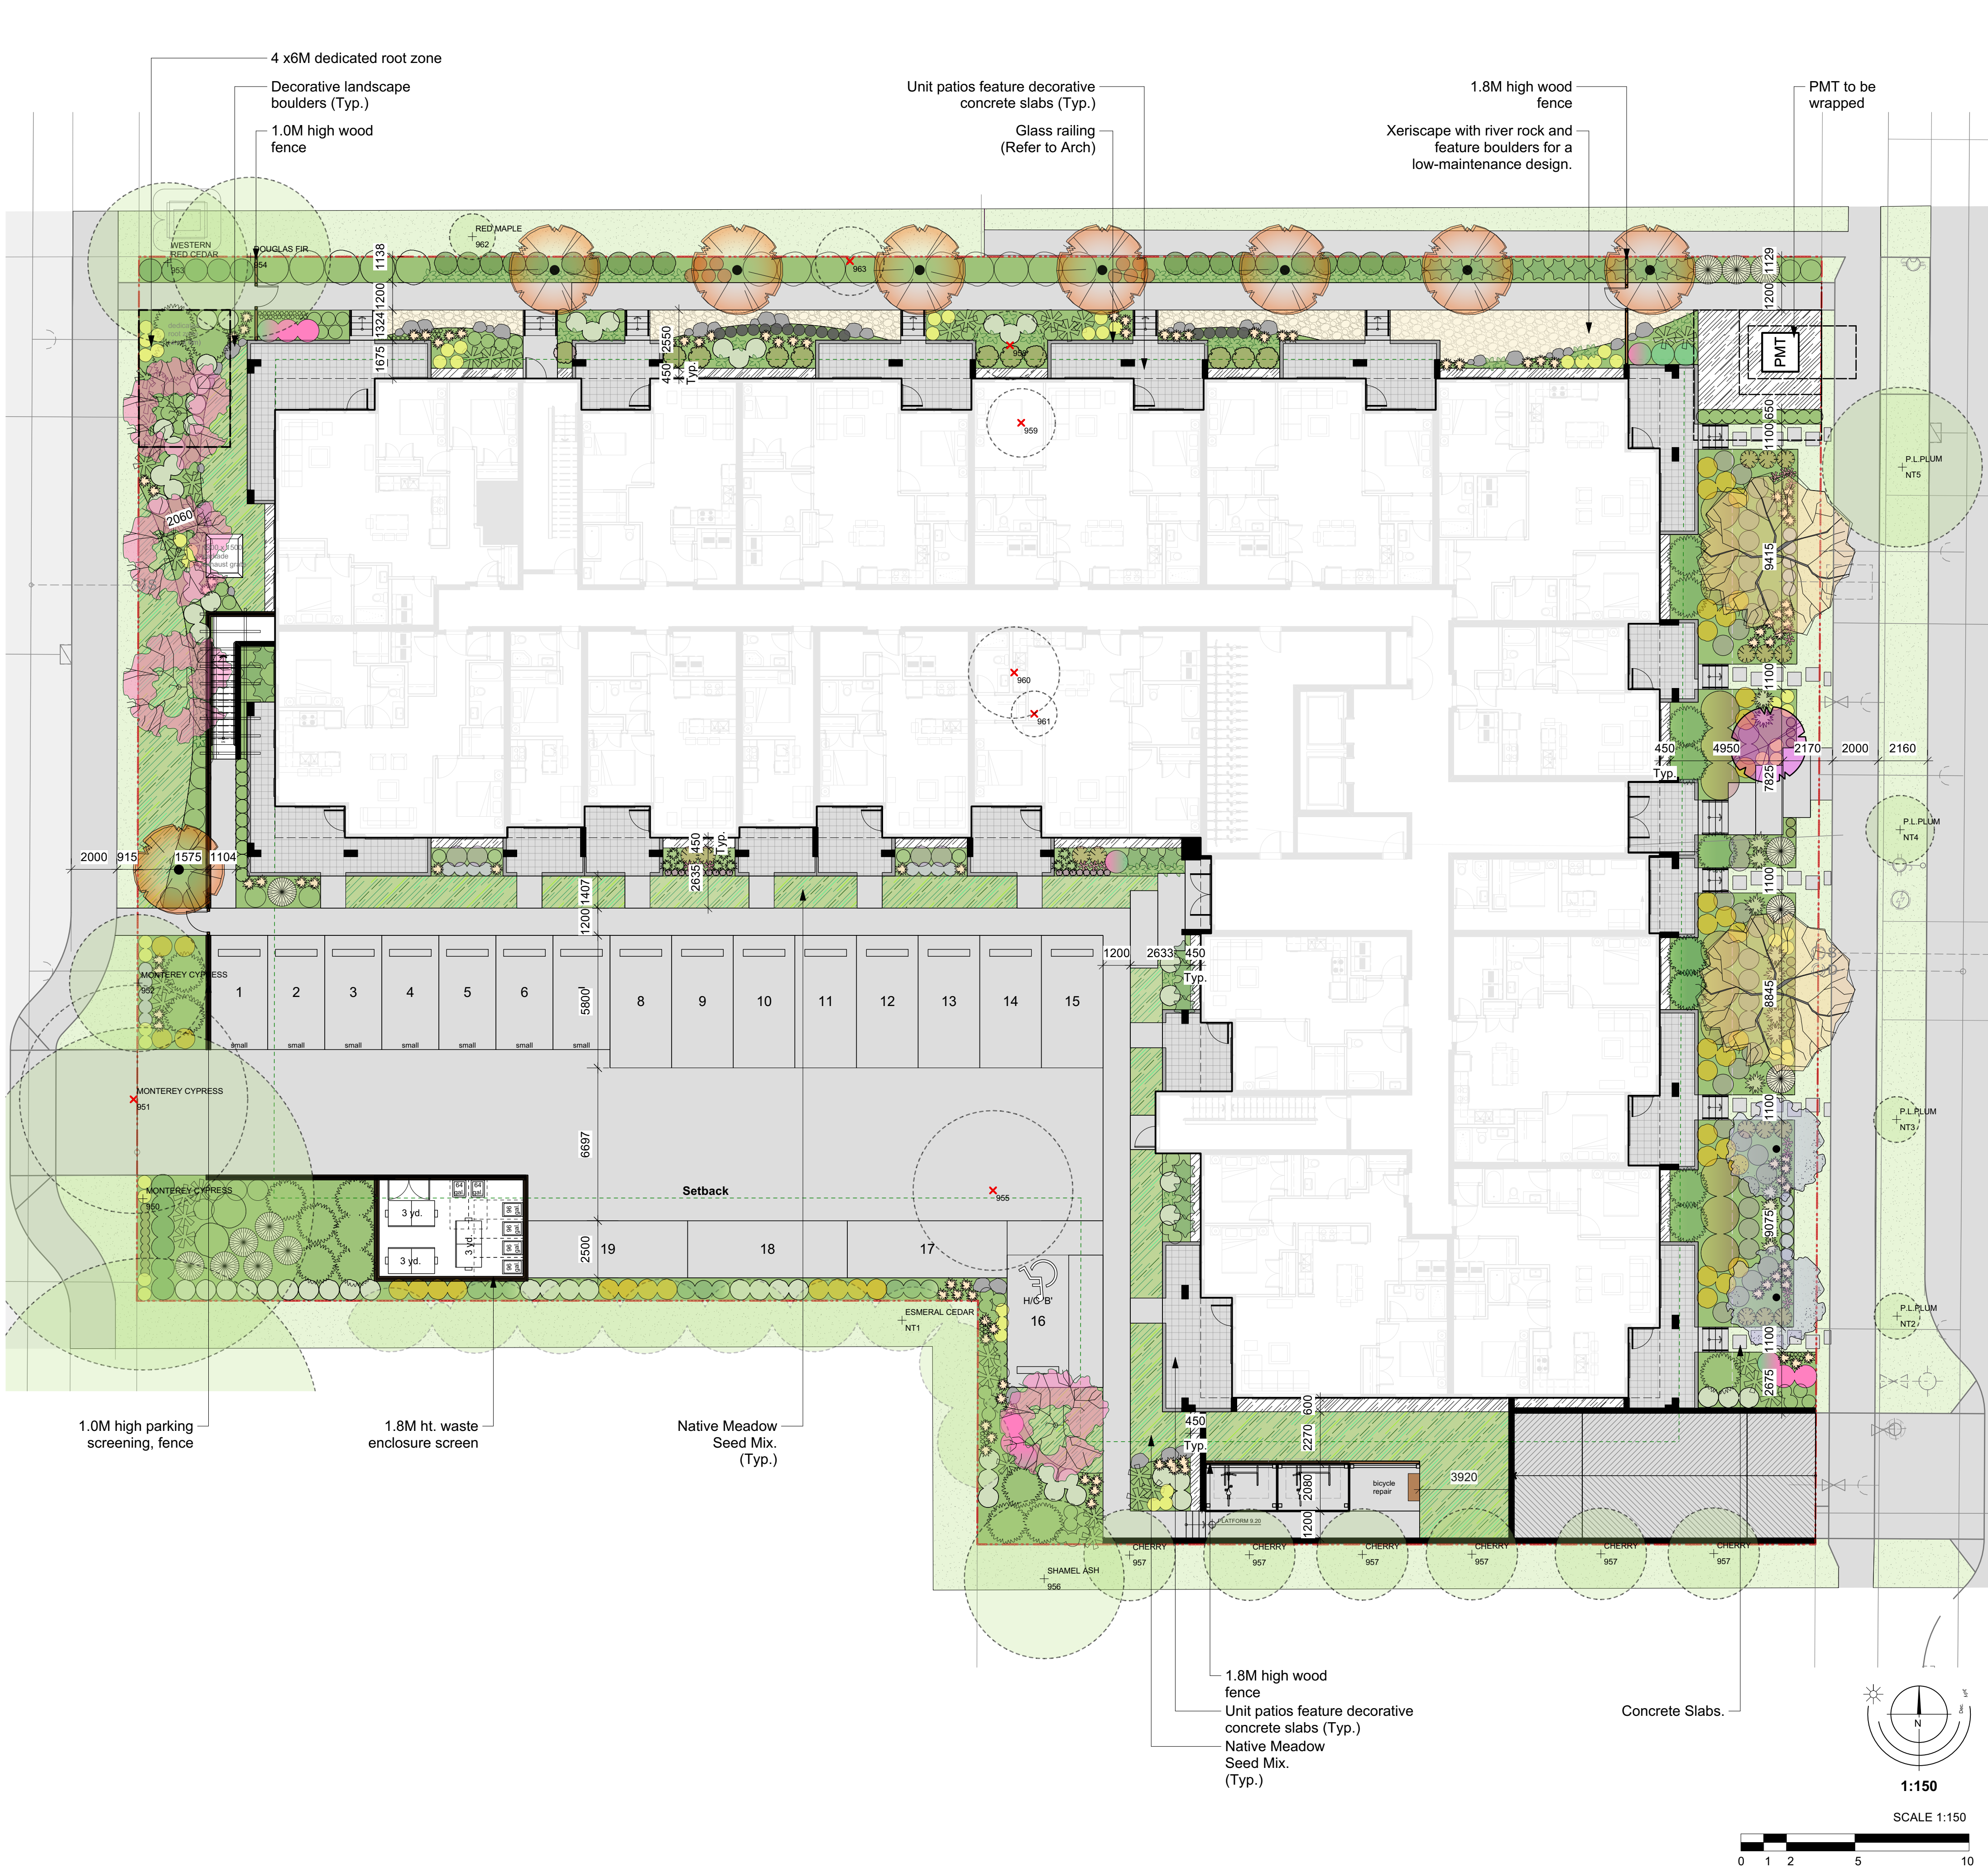


1 1.0M Ht. Wood Privacy Screen - Typ.
1:25

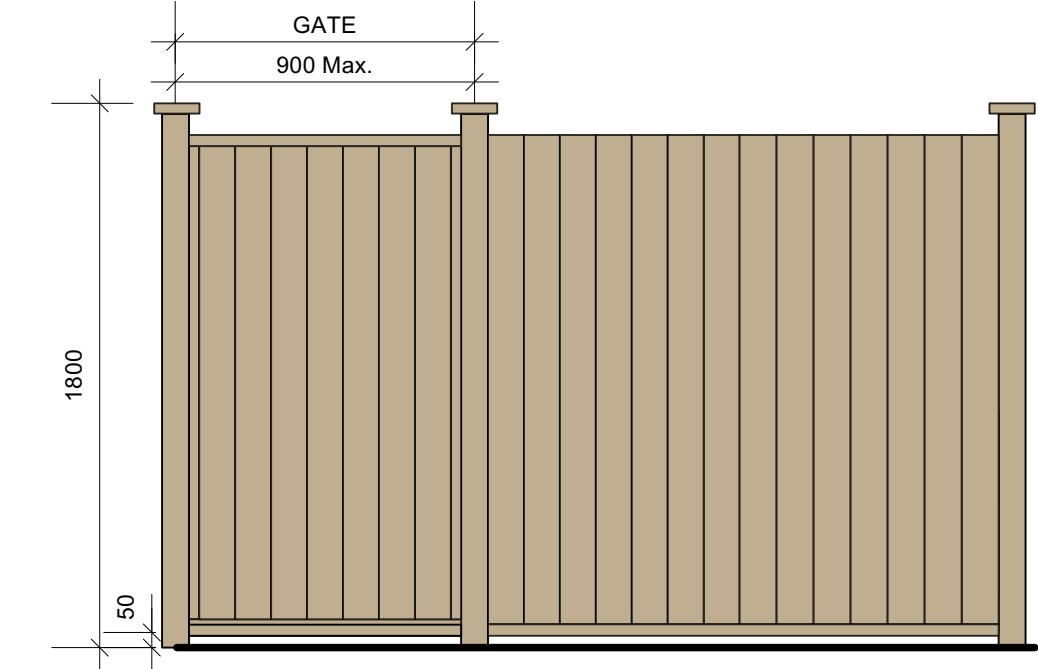


2 1.80M Ht. Wood Fence - Typ.
1:25

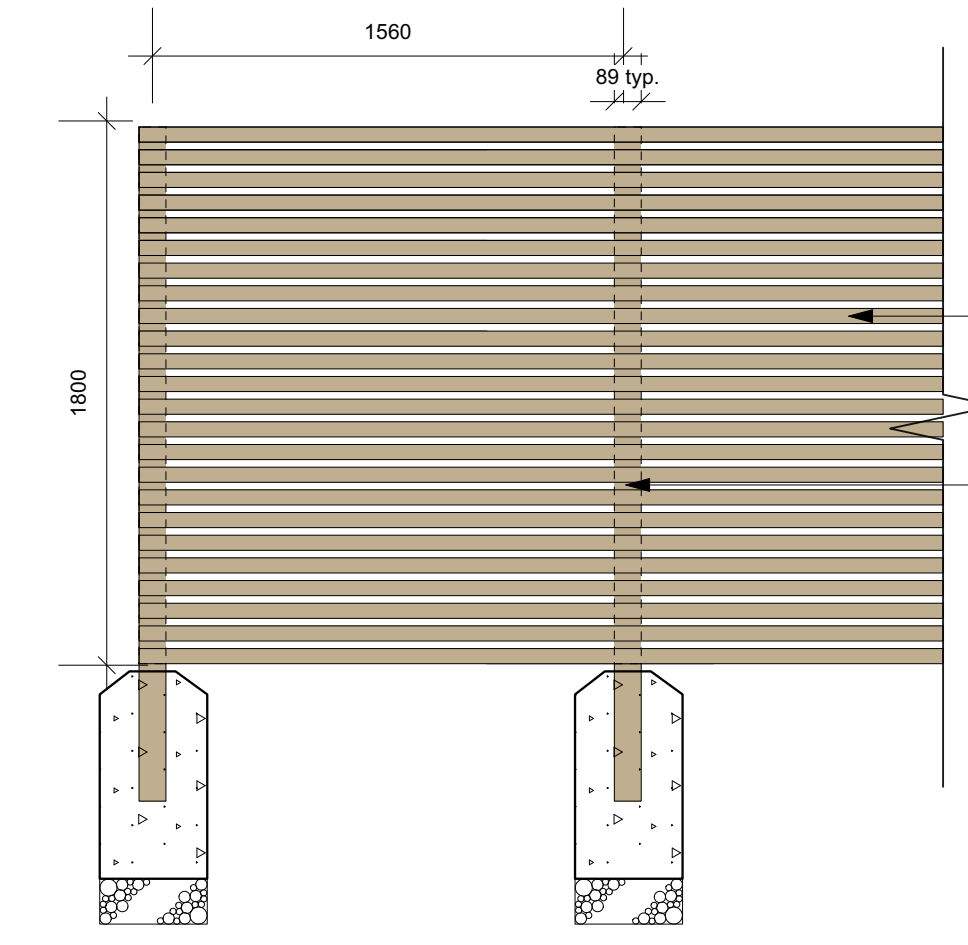

5 1.80M Ht. Wood Waste Enclosure Screen
1:25

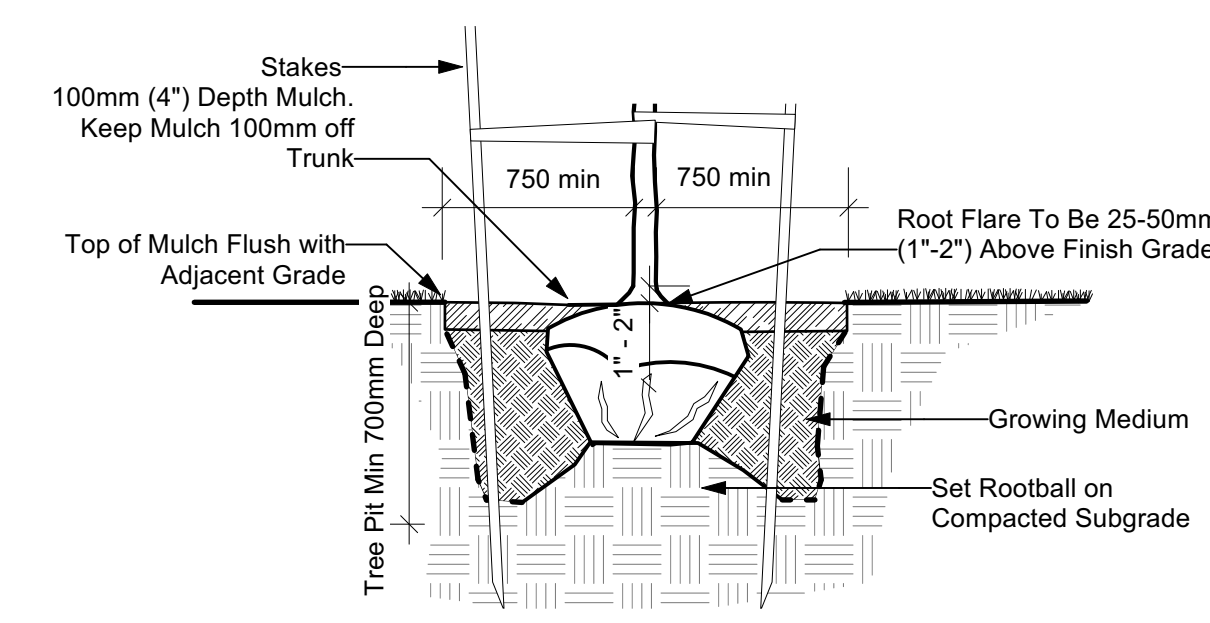

3 Tree Planting at Grade - Typical Detail
Scale: 1:30

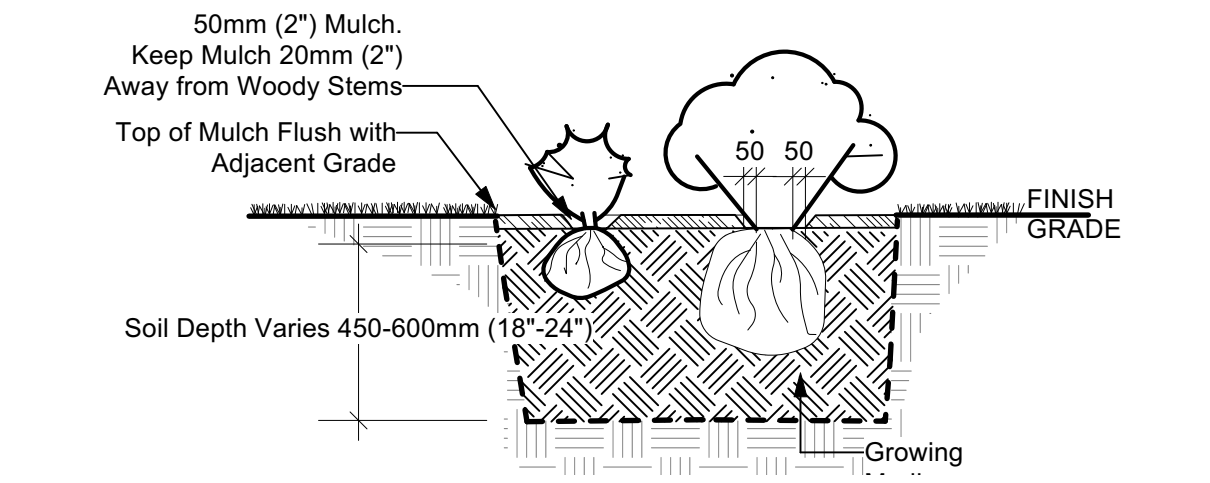


4 Shrub Planting at Grade - Typical Detail
Scale: 1:30

RECOMMENDED PLANT SPECIES LIST

Trees			
Total: 17	Botanical Name Cornus kousa 'Salom' Koeleruteria paniculata Magnolia 'Little Gem' Parrotia persica Prunus sargentii	Common Name Red Flowering Kousa Dogwood Golden Rain Tree Little Gem Magnolia Persian Ironwood Columnar Sargent Cherry	Size 5cm cal 5.0 cm cal 5cm cal 6cm cal 6cm cal
Large Shrubs Total: 87			
	Botanical Name Holidiscus discolor Mahonia aquifolium Philadelphus 'Belle Etoile' Ribes sanguineum Rosemarinus officinalis 'Blue Spire'	Common Name Oceanspray Tall Oregon Grape Belle Etoile Mock Orange Red Flowering Currant Blue Spire Rosemary	Size #5 pot #5 pot #7 pot #5 pot #5 pot
Medium Shrubs Total: 159			
	Botanical Name Cistus x hybridus Cornus sanguinea 'Midwinter Fire' Hydrangea macrophylla 'Lanarth White' Mahonia aquifolium Nandina domestica 'Plum Passion' Rosa gymnocarpa Spiraea thunbergii 'Ogon' Symphoricarpos albus	Common Name White Rockrose Red Twig Dogwood Lanarth White Hydrangea Tall Oregon Grape Plum Passion Heavenly Bamboo Balding Rose Golden Bridalweath Spirea Snowberry	Size #5 pot #5 pot #3 pot #3 pot #3 pot #3 pot #3 pot #3 pot
Small Shrubs Total: 143			
	Botanical Name Gaultheria shallon Lavandula officinalis Mahonia repens Nandina domestica 'Fire Power' Rhododendron 'Janet Blair'	Common Name Salal English Lavender Creeping Oregon Grape Fire Power Heavenly Bamboo Rhododendron	Size #1 pot #1 pot #1 pot #1 pot #1 pot
Perennials, Annuals and Ferns Total: 411			
	Botanical Name Blechnum spicant Calamagrostis x acutiflora 'Karl Foerster' Camassia quamash Echinacea purpurea 'Magnus' Helictotrichon sempervirens Nasella tenuissima Ophiopogon planiscapus 'Nigrescens' Perovskia atriplicifolia Polyschum munitum Salvia officinalis Stipa tenuissima	Common Name Deer Fern Karl Foerster Feather Reed Grass Common Camas Purple Coneflower Blue Oat Grass Mexican Feather Grass Black Mondo Grass Russian Sage Sword Fern Common Sage Mexican Feather Grass	Size #1 pot #1 pot #1 pot #1 pot #1 pot #1 pot #1 pot #1 pot #1 pot #1 pot #1 pot
Groundcovers Total: 59			
	Botanical Name Arctostaphylos uva ursi 'Vancouver Jade' Fragaria chiloensis Thymus praecox arcticus	Common Name Vancouver Jade Kinnickinnick Coastal Strawberry Wild Thyme	Size #1 pot #1 pot #1 pot
Vines Total: 4			
	Botanical Name Hydrangea anomala petiolaris	Common Name Climbing Hydrangea	Size #1 pot

TREE MANAGEMENT LEGEND

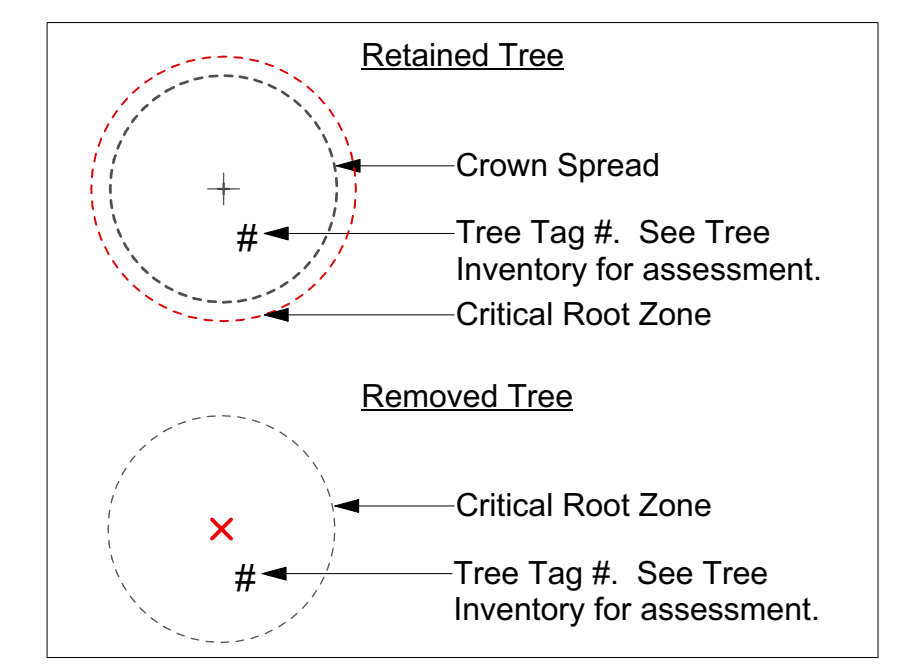

1. All work to be completed to current BCSLA Landscape Standards
2. All soft landscape to be irrigated with an automatic irrigation system

9981 Fourth Street | Landscape Concept Plan