


STREET

STREET

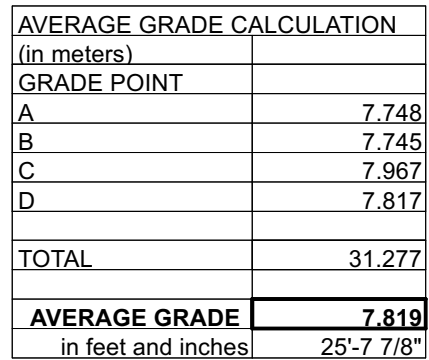

NOTE: All dimensions are shown in millimeters.

0 3125 6250mm

1 : 125

N




project name
Sidney - Highstreet
Third and Fourth Street, Sidney BC

COPYRIGHT RESERVED. THESE PLANS
DESIGNS ARE AND AT ALL TIMES REMAIN
PROPERTY OF CHKARCHITECTS TO BE USED
THE PROJECT SHOWN AND MAY NOT
REPRODUCED WITHOUT WRITTEN CONSENT

A1.0

1

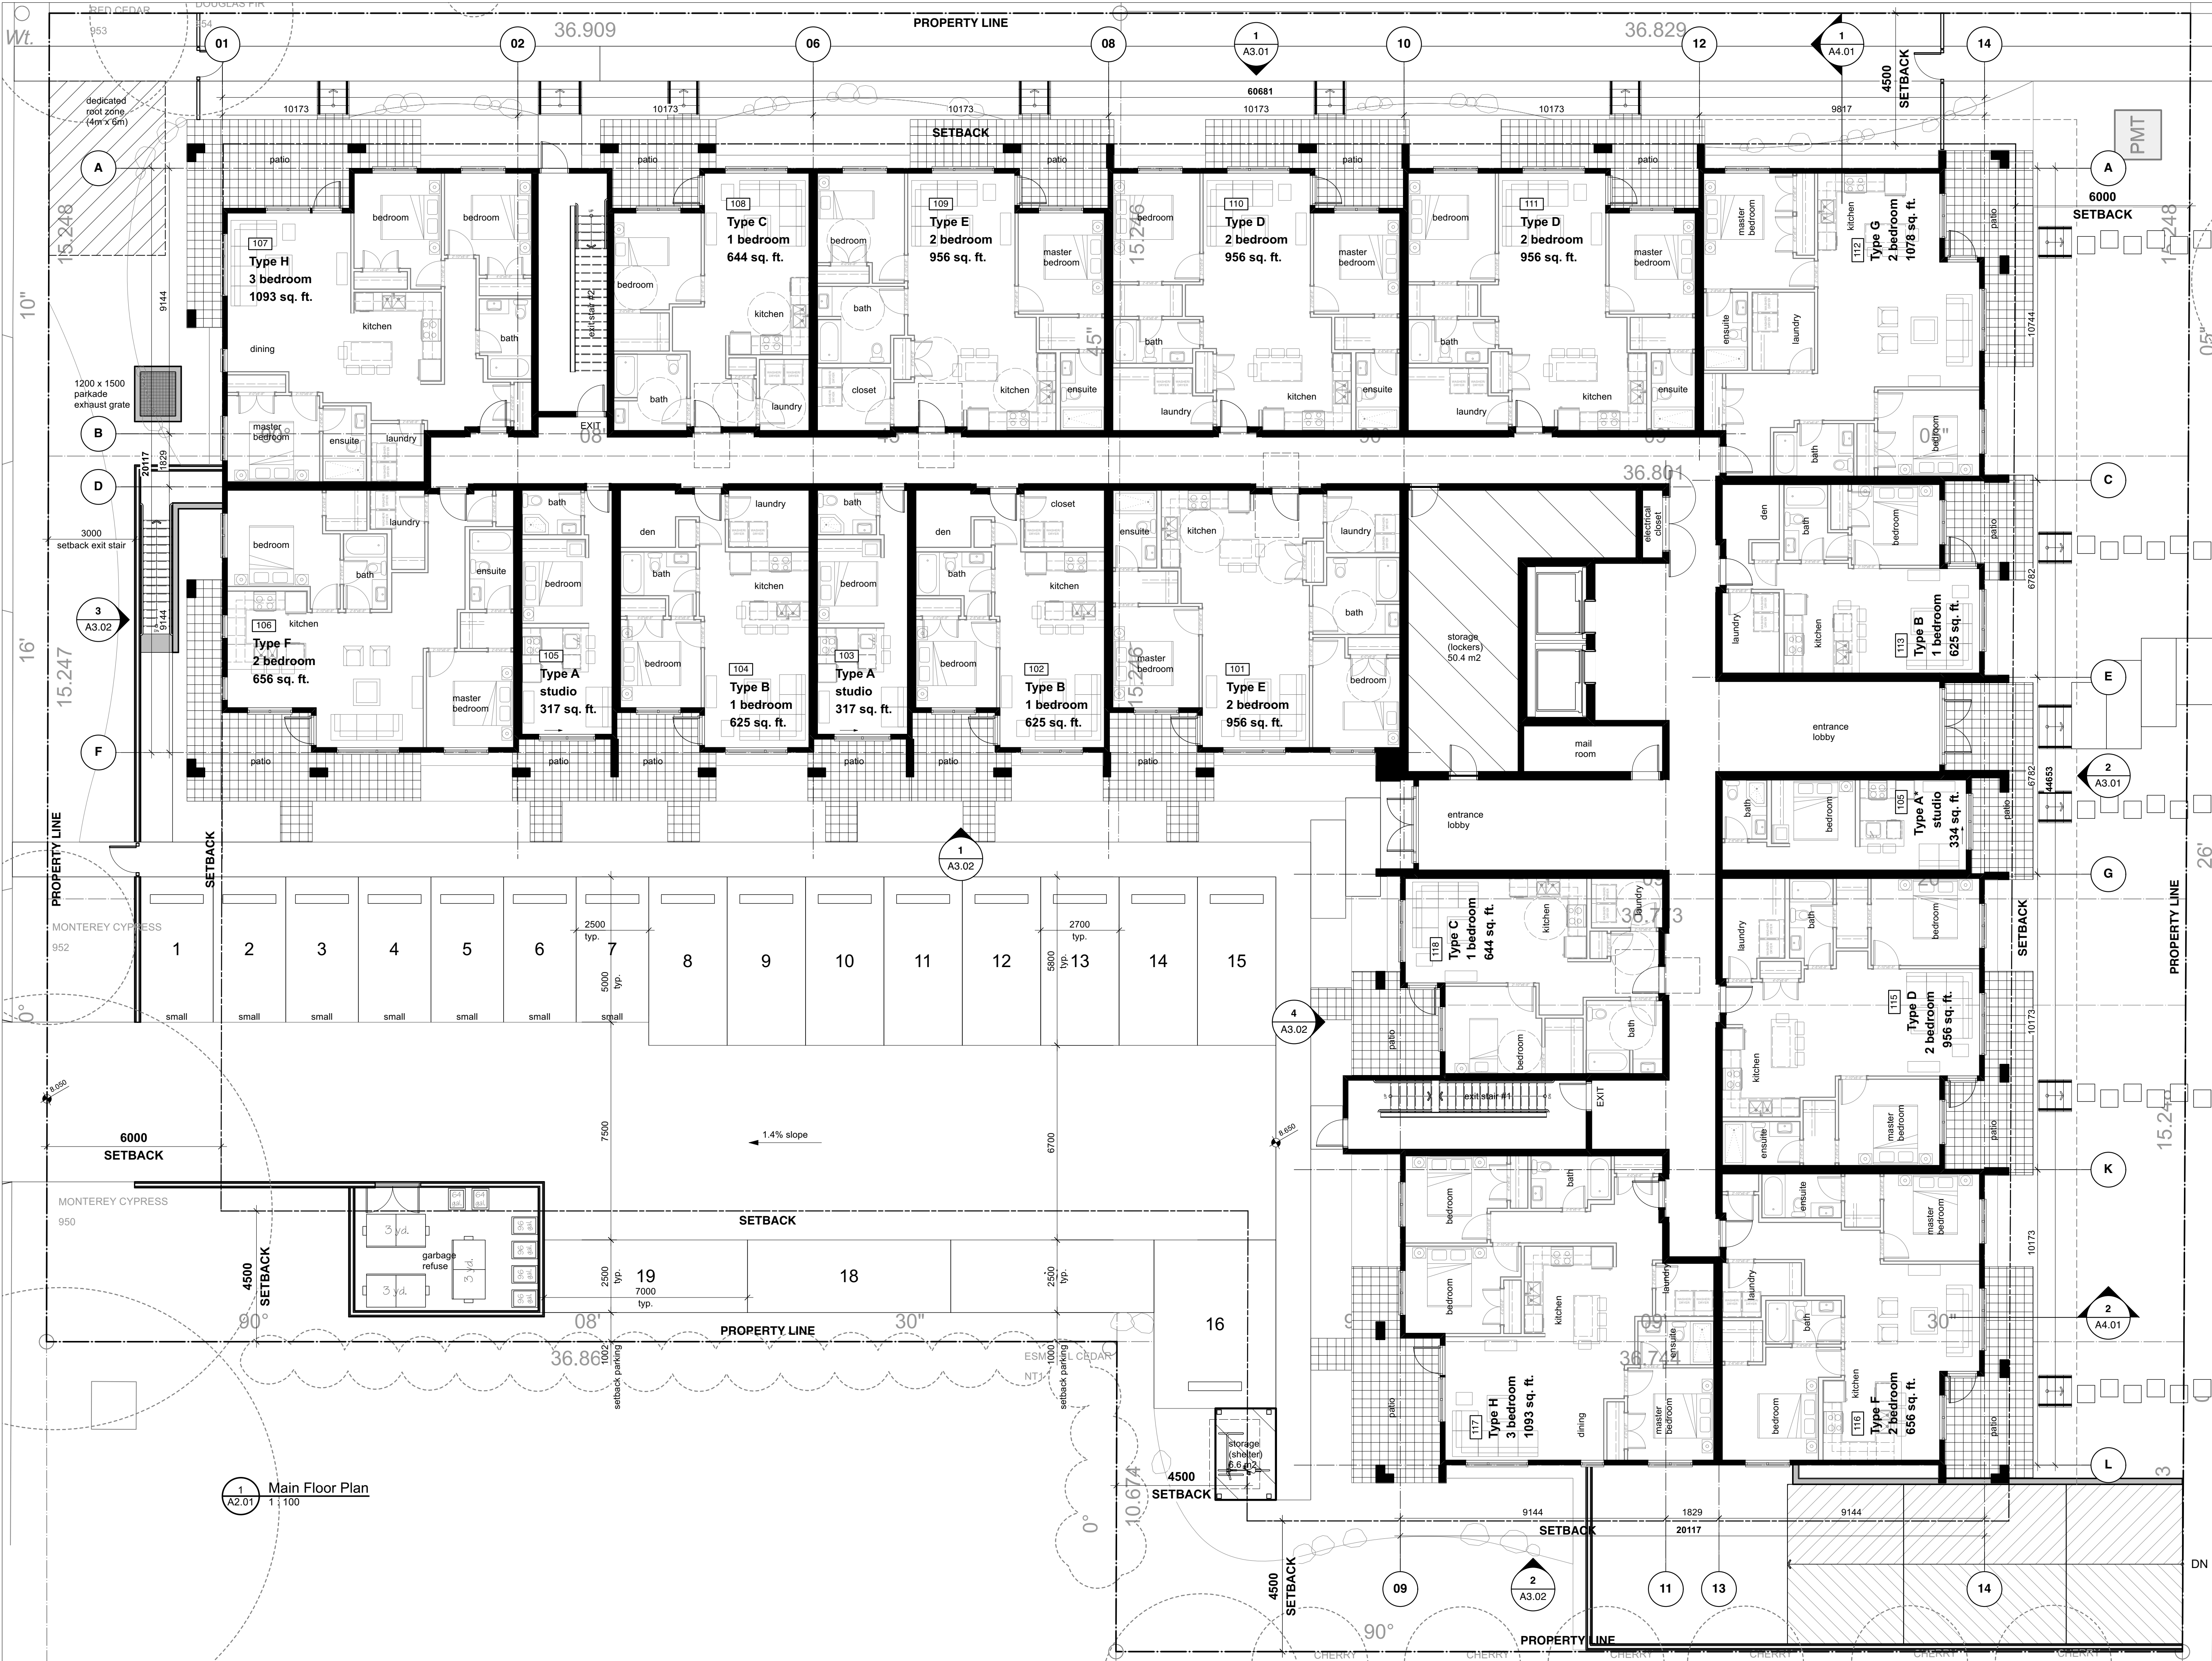

PLP.LUM
NT5

PLP.LUM
NT4

PLP.LUM
NT3

PLP.LUM
NT2

PLP.LUM
NT1

REGISTERED ARCHITECT
ROBERT ALAN WHEATER
2025-07-14
BRITISH COLUMBIA

1	14 JUL 2025	Re-issued for Reasoning / DVP
2	03 FEB 2025	Issued for Reasoning / DVP
3	14 JUL 2025	Issued for Reasoning / DVP
4	14 JUL 2025	Issued for Reasoning / DVP
0 2500 5000mm

1" = 100'

N

HIGHSTREET

HIGHSTREET VENTURES INC.
602-1708 DOLPHIN AVENUE
KELOWNA, BC, V1Y 6S4
778.946.6237

dhK architects

VICTORIA OFFICE
977 Fort Street
Victoria BC V8V 3K3
T 1-250-659-3367

NANAIMO OFFICE
102-5190 Dublin Way
Nanaimo BC V9T 2K6
T 1-250-655-5810



project name
Sidney - Highstreet
Third and Fourth Street, Sidney BC

project number
Main Floor Plan

copyright reserved. these plans and designs are not to be used without the permission of the project owner and may not be reproduced without written consent.

revision no.
A2.01

revision no.
1

  

- 1 STONE VENEER, DARK GREY
- 2 FIBER CEMENT, GREL, PAINTER
OFF WHITE
- 3 FIBER CEMENT SIDING,
WOOD ENISH, 2025-07-14
- 4 PARCEO CONCRETE
LIGHT GREY
- 5 TRIPLE GLAZEL, HERMELL, BROWN
VINYL WINDOWS & DOORS
- 6 TEMPERED GLASS SHORR
ALUMINUM WINDOW WALL SYSTEM
- 7 METAL DOOR FRAME/METAL DOOR, PAINTED
- 8 PREFINISHED METAL ROLL UP DOOR
- 9 PREFINISHED ALUMINUM GUARD WITH
TEMPERED GLASS PANEL
- 10 PREFINISHED METAL FLASHING & PARAPET
FASCIA
- 11 THRU WALL PREFINISHED METAL FLASHING

1	14 JUL 2025	Re-Issued for Rezoing	
Rev: 0	Date: 03 FEB 2025	Description:	Issued for Rezoing
print date	14 JUL 2025	drawing file	2442-A200 Floor
drawn by	gar	checked by	
scale	1 : 100	project number	

NOTE: All dimensions are shown in millimeters



HIGH STREET	
HIGHSTREET VENTURES INC. 602-1708 DOLPHIN AVENUE KILGUNA, BC, V1Y 9S4 778.946.6237	
	dHKArchitect
VICTORIA OFFICE 877 Fort Street Victoria, BC V8V 3K3 T: +250-685-9367	NANAIMO OFFICE 102-5190 Dublin Way Nanaimo, BC V9T 2B6 T: +250-855-5810
project name Sidney - Highstreet 3rd and 4th Street	
working title North & East Elevations	
COPYRIGHT RESERVED. THESE PLANS AND ELEVATIONS ARE THE PROPERTY OF THE ARCHITECT. NO PART OF THESE PLANS OR THE PROJECT SCHEME AND MAY NOT BE REPRODUCED OR TRANSMITTED IN ANY FORM OR BY ANY MEANS, ELECTRONIC OR MECHANICAL, INCLUDING PHOTOCOPYING, RECORDING, OR BY ANY INFORMATION STORAGE AND RETRIEVAL SYSTEM, WITHOUT THE WRITTEN PERMISSION OF THE ARCHITECT.	
drawing no. A.01	revision no.

PROPERTY LINE



1 South Elevation
A3.02 1:100



2 South Elevation
A3.02 1:100

PROPERTY LINE



3 West Elevation
A3.02 1:100



4 West Elevation
A3.02 1:100

MATERIALS & FINISH KEY

- STONE VENEER, DARK GREY
- FIBER CEMENT PANEL, PAINTED OFF WHITE
- FIBER CEMENT SILING, WOOD FINISH 2025-07-14
- PARGED CONCRETE LIGHT GREY
- TRIPLE GLAZED THERMALLY BROKEN VINYL WINDOWS & DOORS
- TEMPERED GLASS FOR ALUMINUM WINDOW WALL SYSTEM
- METAL DOOR FRAME/METAL DOOR, PAINTED
- PREFINISHED METAL ROLL UP DOOR
- PREFINISHED ALUMINUM GUARD WITH TEMPERED GLASS PANEL
- PREFINISHED METAL FLASHING & PARAPET FASCIA
- THRU WALL PREFINISHED METAL FLASHING

1	14 JUL 2025	Re-issued for Reasoning / DVP
Rev	0	03 FEB 2025 Description Issued for Reasoning / DVP
proj date	14 JUL 2025	drawing file 2442-A200 Floor Plans
drawn by	gar	checked by csw
scale	1:100	project number 2442

0 2500 5000mm
1:100

HIGHSTREET

HIGHSTREET VENTURES INC.
602-1708 DOLPHIN AVENUE
VICTORIA, BC V1Y 9S4
778.946.6237

dhk

dhkArchitects

VICTORIA OFFICE
977 Fort Street
Victoria BC V8V 3K3
T 1-250-659-3367

NANAIMO OFFICE
102-5190 Dublin Way
Nanaimo BC V9T 2K6
T 1-250-555-5810

project name

Sidney - Highstreet
3rd and 4th Street

drawn by

South & West Elevations

copyright reserved. these plans and designs are not to be used without the project shown and may not be reproduced without written consent.

drawn by

A3.02

revision no.


1




Rev:	0	Date:	14 JUL 2025	Description:	Issued for Rezonning / C
plot date:		14 JUL 2025	drawing file:	2442-A200 Floor Plan	
drawn by:		gar	checked by:		
scales:		1 : 100	project number:		

NOTE: All dimensions are shown in millimeters.


COPYRIGHT RESERVED. THESE PLANS AND DESIGNS ARE AT ALL TIMES REMAIN THE PROPERTY OF CH2M HILL. THEY ARE TO BE USED FOR THE PROJECT SHOWN AND MAY NOT BE REPRODUCED WITHOUT WRITTEN CONSENT	drawing no. A3.03	revision no. 0
--	-----------------------------	--------------------------

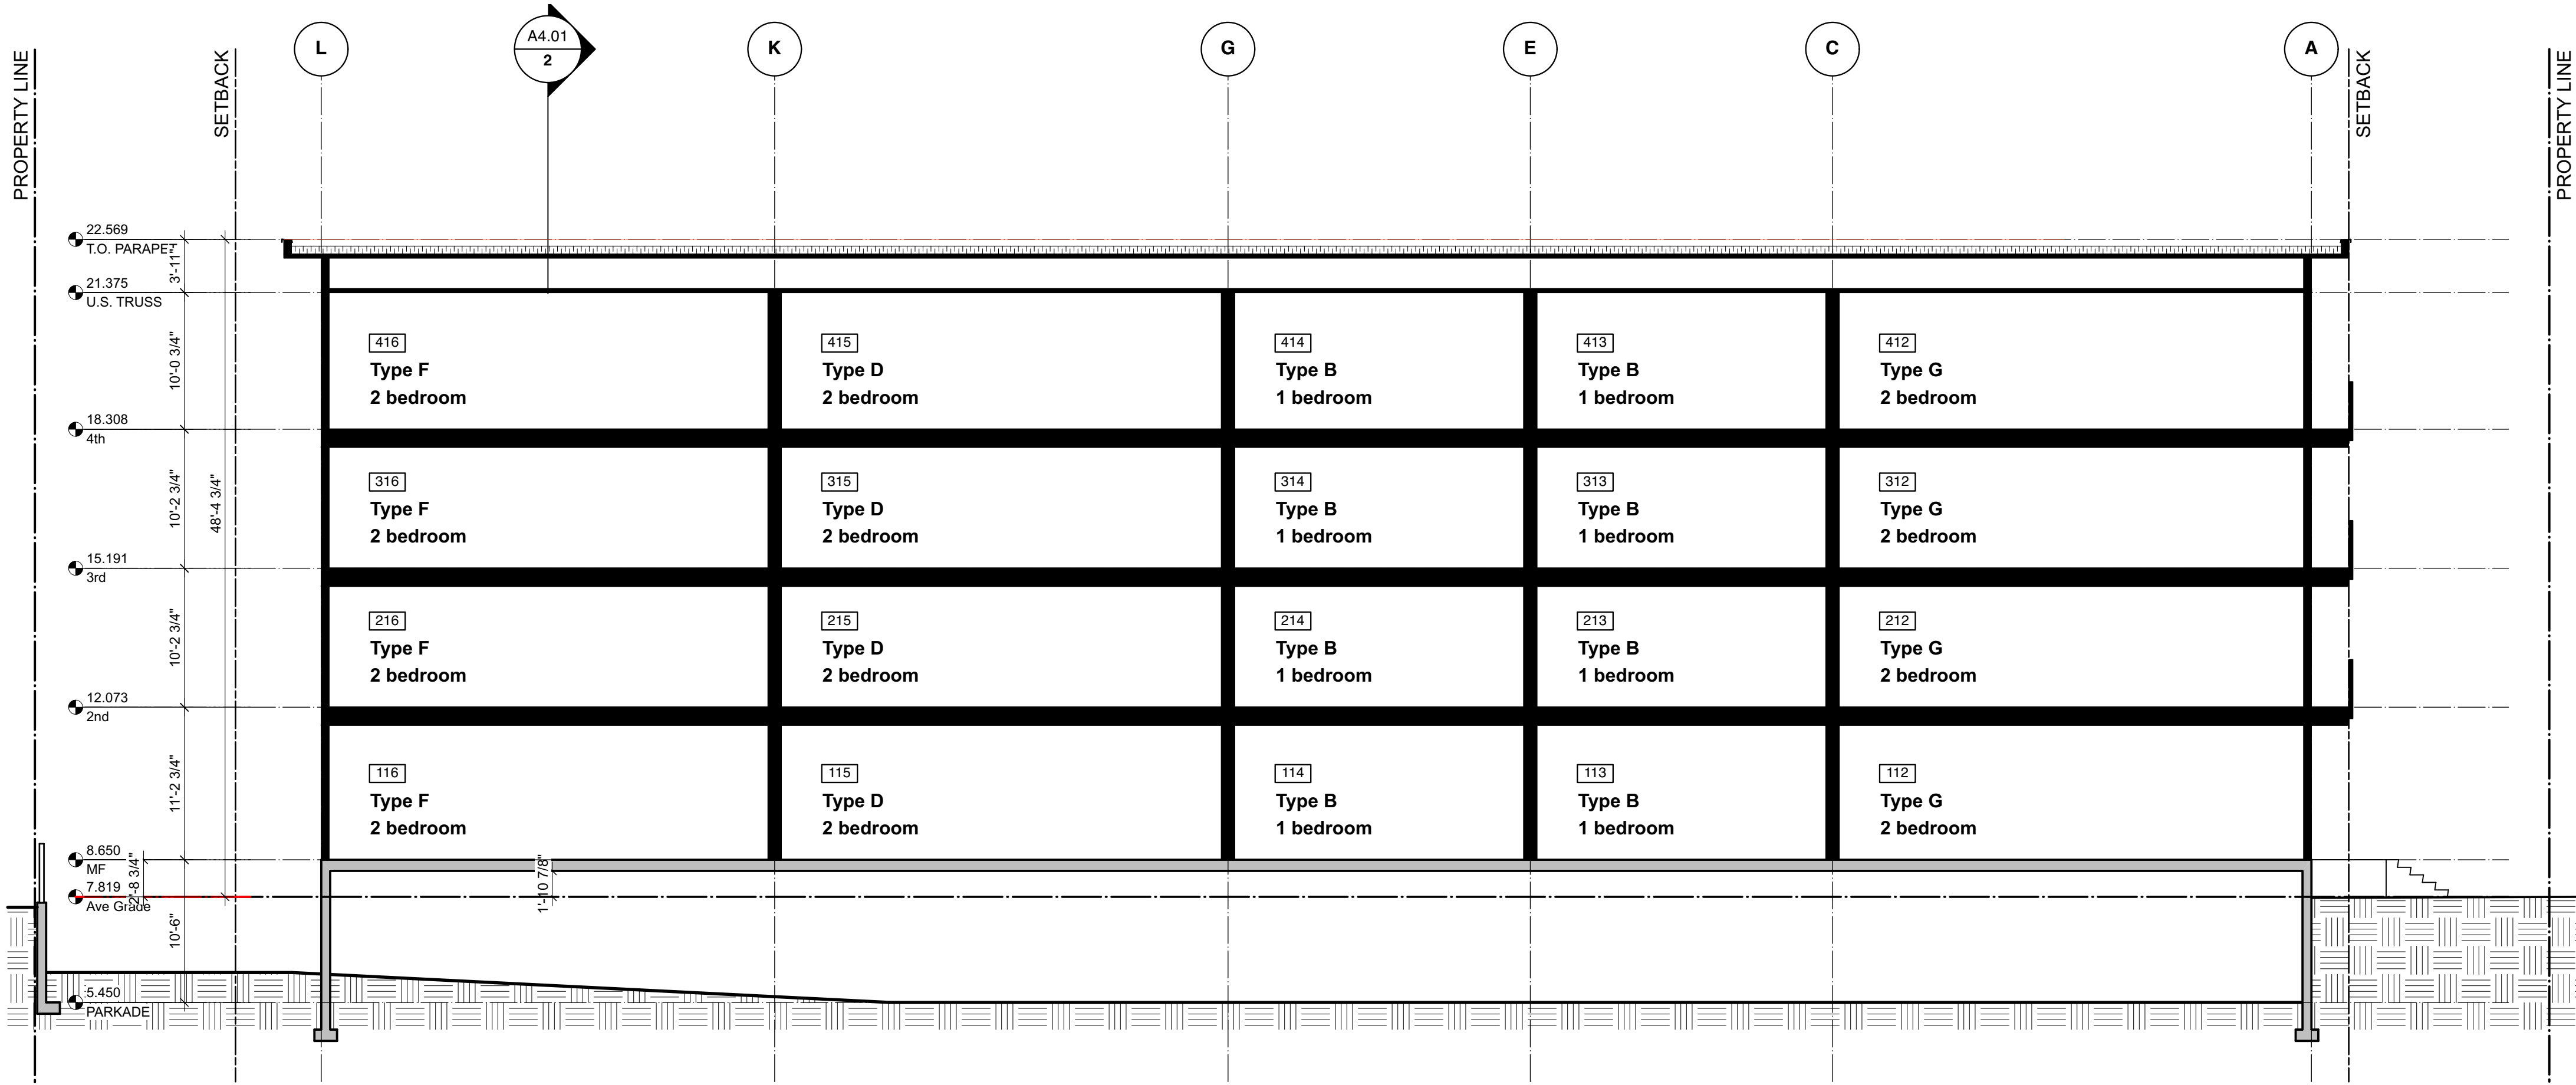

1 East Elevation
A4.01 1 : 100

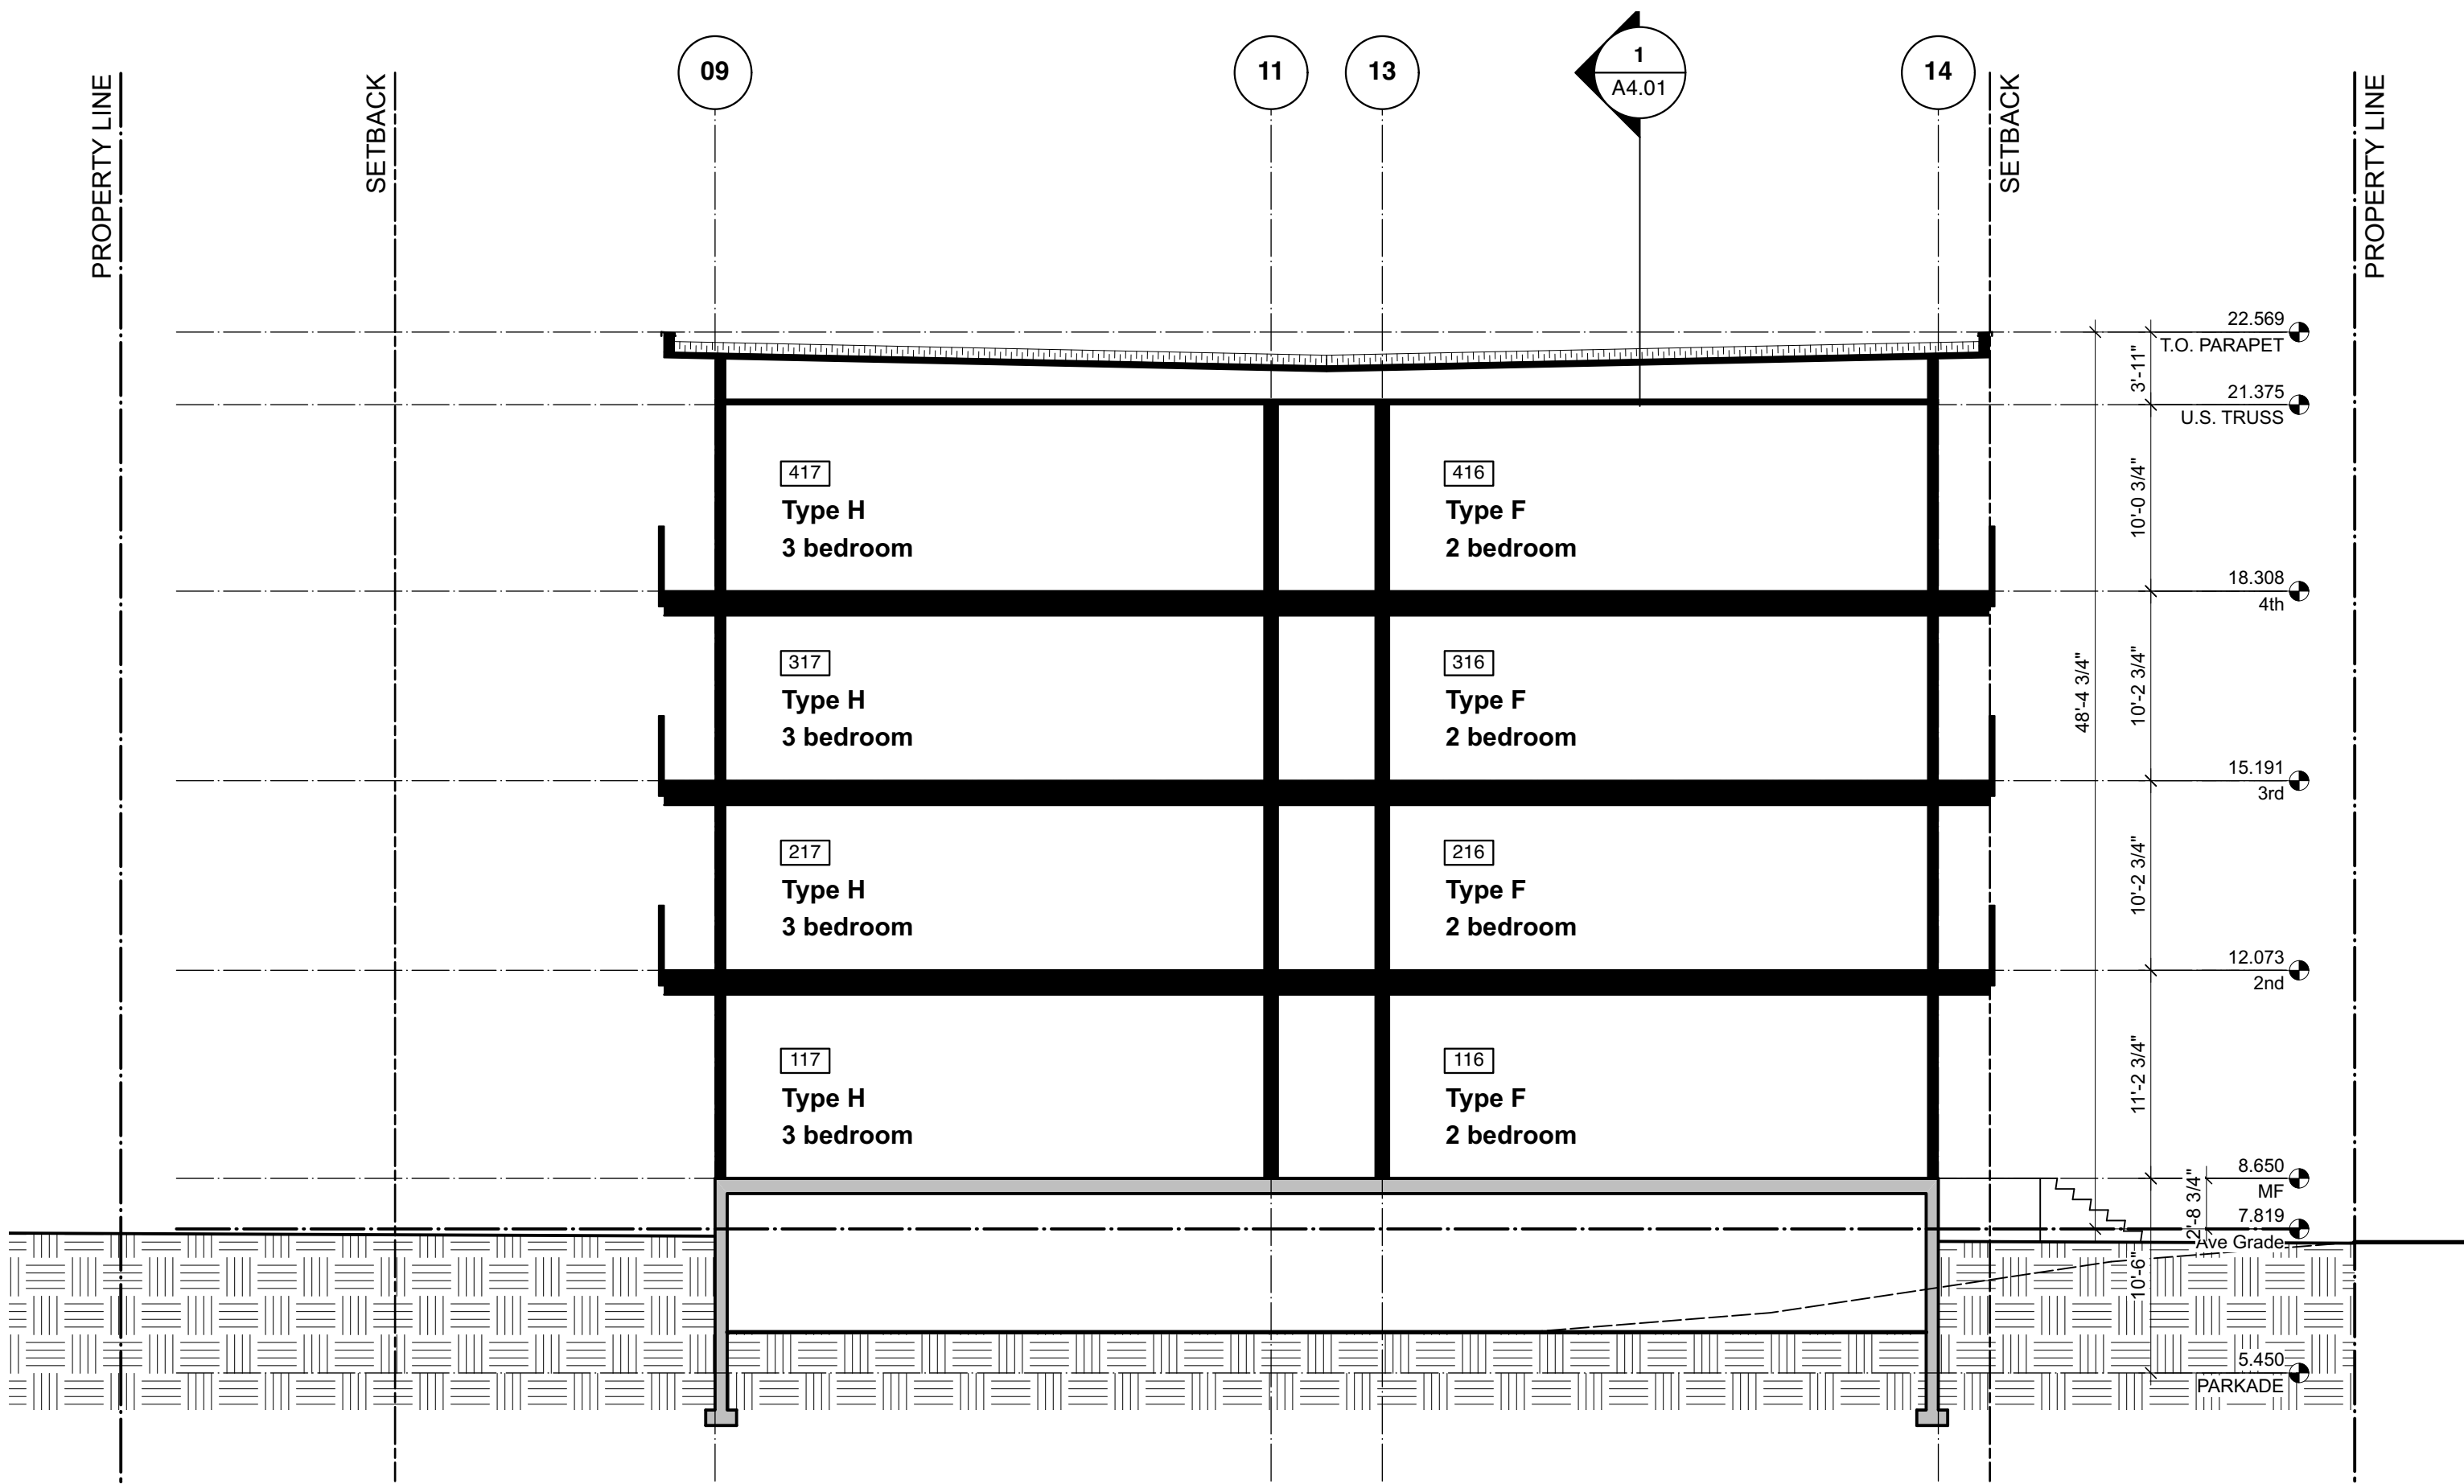


2 North Elevation
A4.01 1 : 100

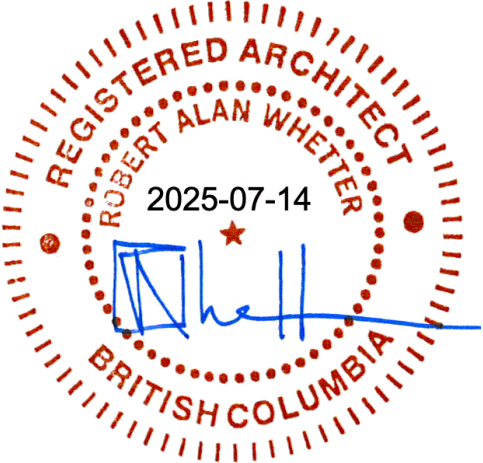

1	14 JUL 2025	Re-issued for Reasoning / DVP
Rev	0	03 FEB 2025
Date		Description
		Issued for Reasoning / DVP
print date	14 JUL 2025	drawing file
		2442-A200 Floor Plans
drawn by	gar	checked by
		CBW
scale	1 : 100	project number
		2442

NOTE: All dimensions are shown in millimeters.

 

HIGHSTREET
HIGHSTREET VENTURES INC.
602-1708 DOLPHIN AVENUE
KELOWNA, BC V1Y 6S4
778.946.6237

dHKarchitects
VICTORIA OFFICE
977 Fort Street
Victoria BC V8V 3K3
T 1-250-658-3367
NANAIMO OFFICE
102-5190 Dublin Way
Nanaimo BC V9T 2K6
T 1-250-555-5810



Sidney - Highstreet
3rd and 4th Street

Building Sections


copyright reserved. THESE PLANS AND
DESIGNS ARE AND WILL REMAIN THE
PROPERTY OF HIGHSTREET VENTURES INC.
THE PROJECT SHOWN AND MAY NOT BE
REPRODUCED WITHOUT WRITTEN CONSENT.

A4.01


1

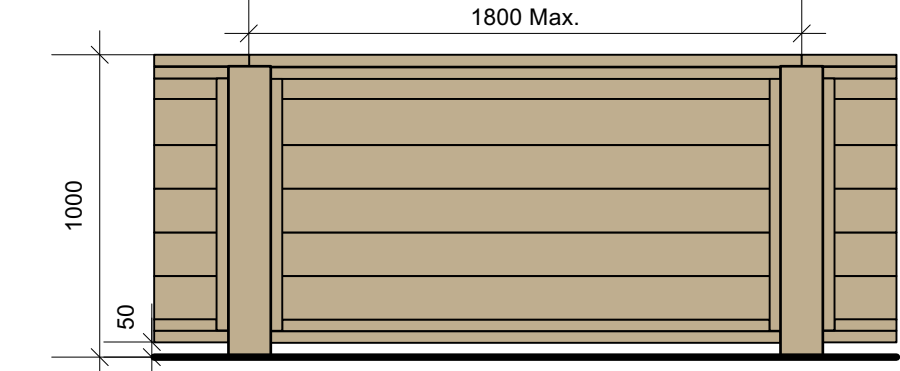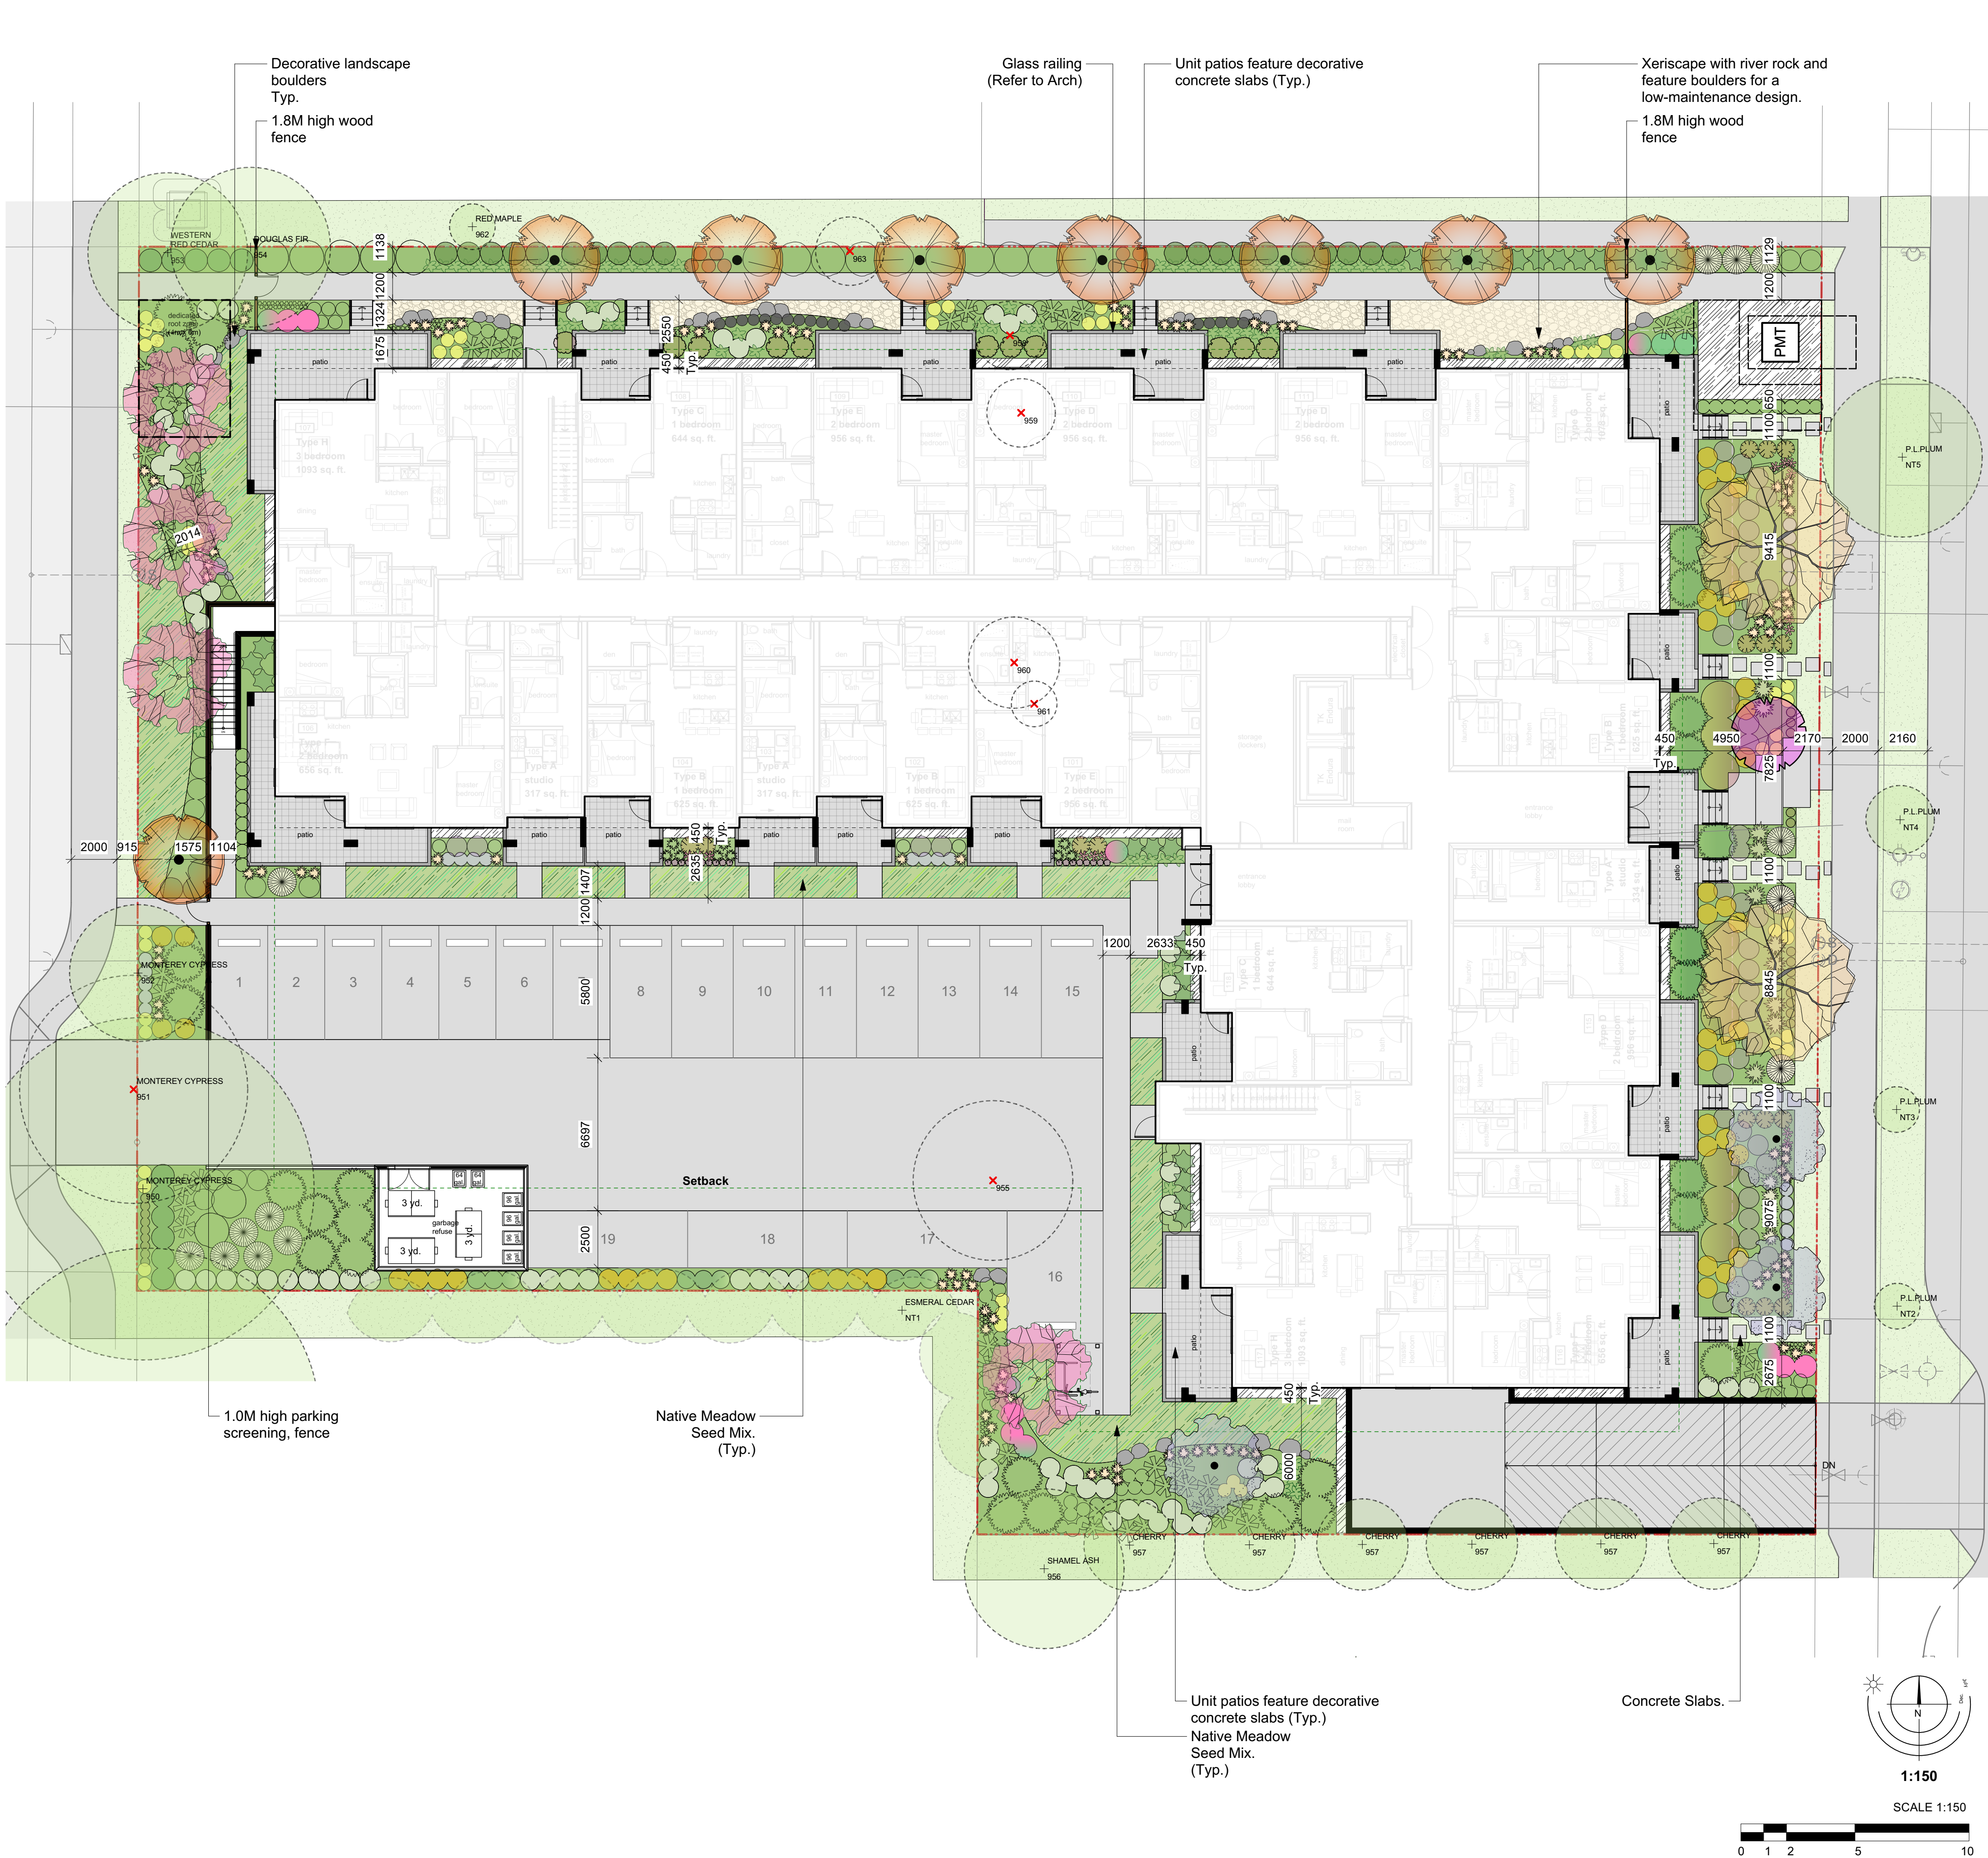


1 1.0M Ht. Wood Privacy Screen - Typ.
1:25

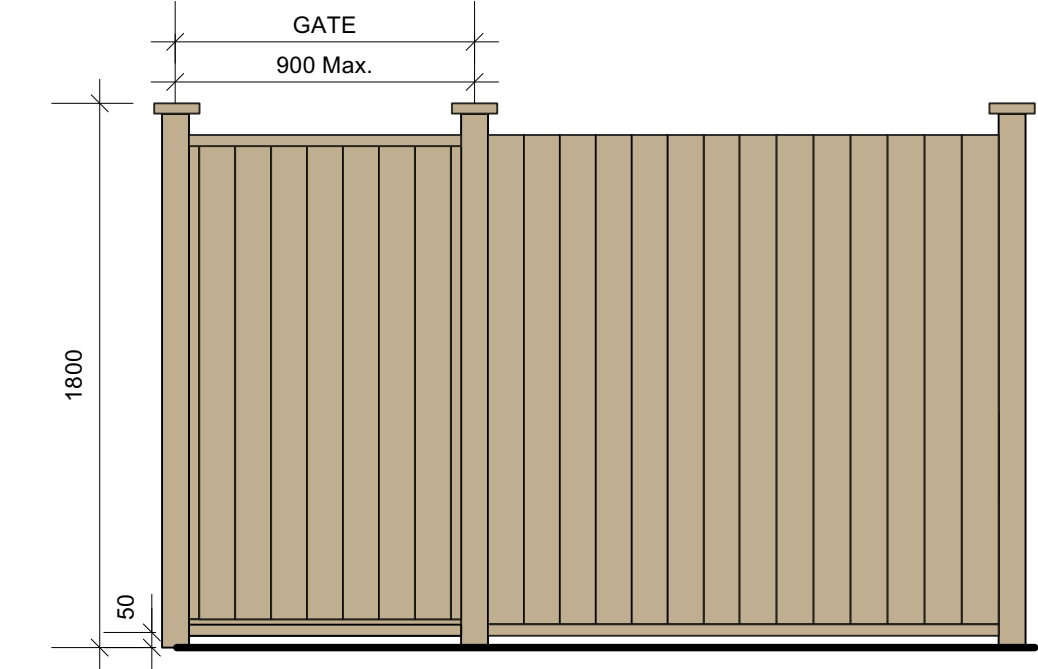


2 1.80M Ht. Wood Fence - Typ.
1:25

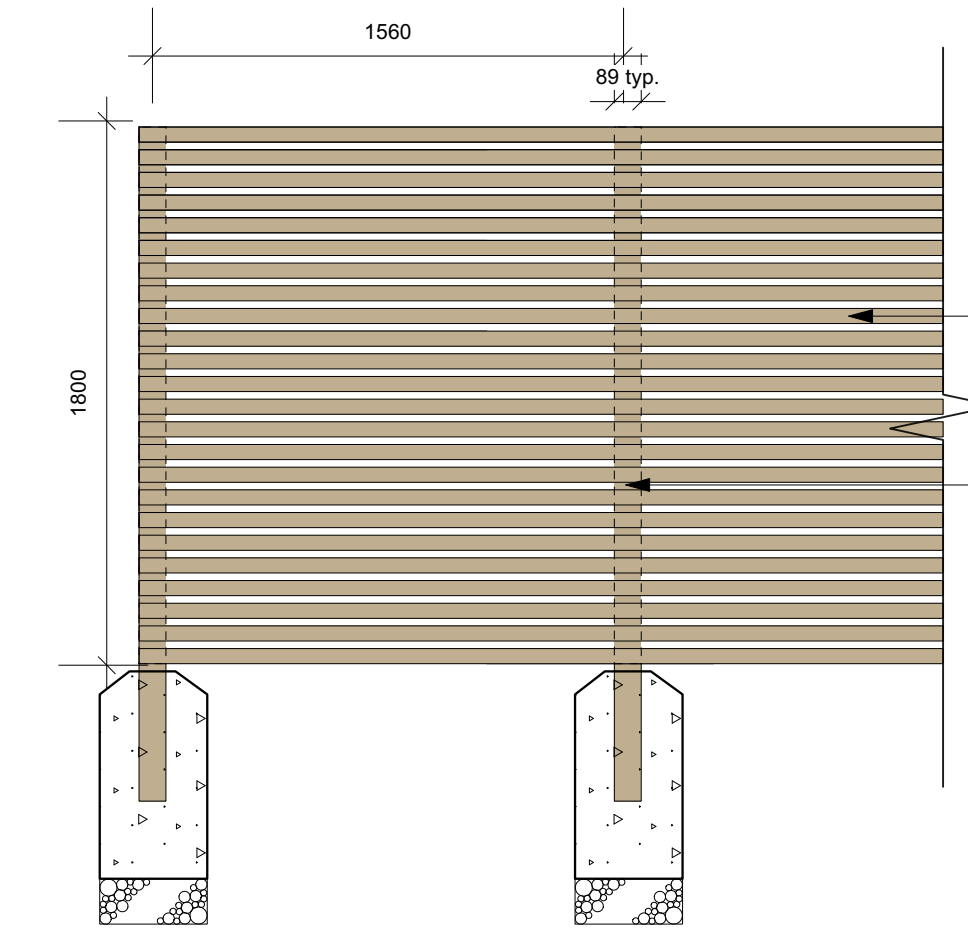

5 1.80M Ht. Wood Waste Enclosure Screen
1:25

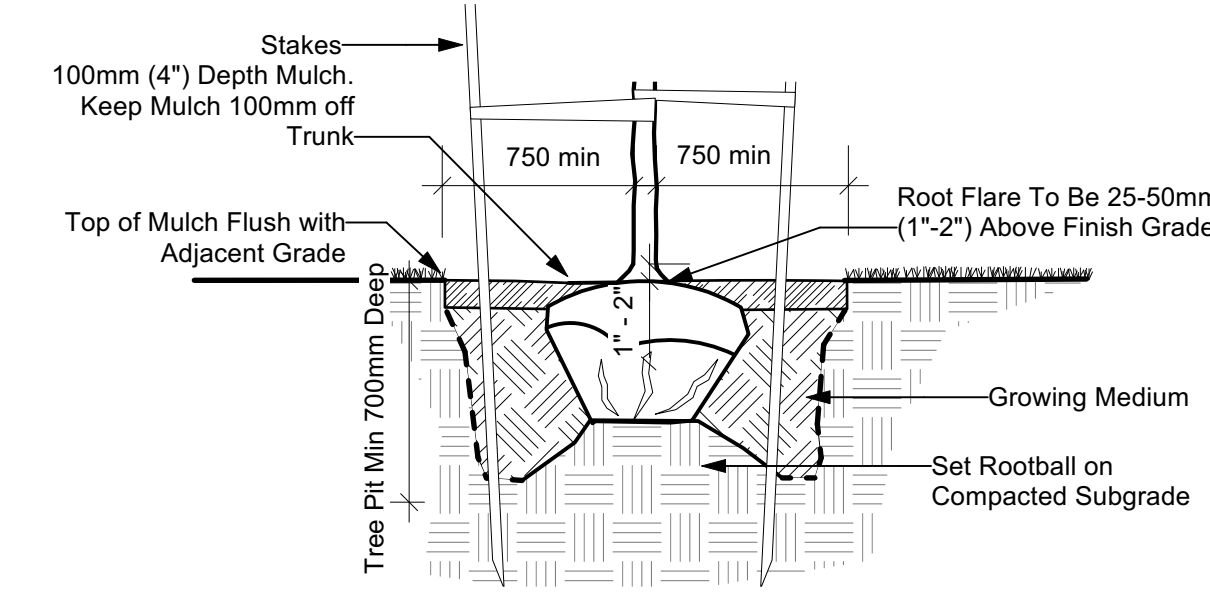

3 Tree Planting at Grade - Typical Detail
Scale: 1:30

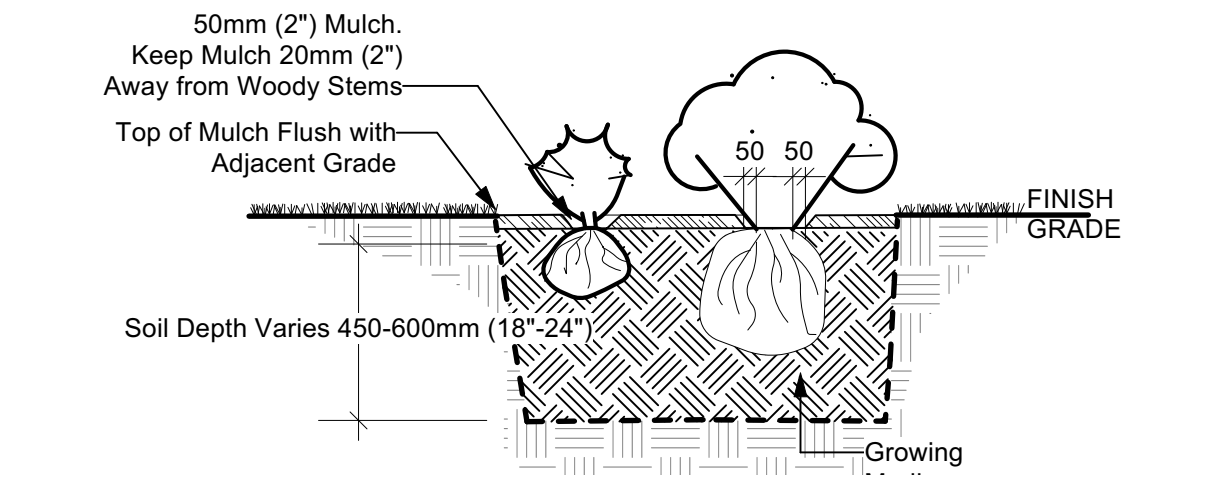

4 Shrub Planting at Grade - Typical Detail
Scale: 1:30

RECOMMENDED PLANT SPECIES LIST

Trees			
Total: 18	Botanical Name	Common Name	Size
	Cornus kousa 'Salom'	Red Flowering Kousa Dogwood	5cm cal
	Koeleruteria paniculata	Golden Rain Tree	5.0 cm cal
	Magnolia 'Little Gem'	Little Gem Magnolia	5cm cal
	Parrotia persica	Persian Ironwood	6cm cal
	Prunus sargentii	Columnar Sargent Cherry	6cm cal
Large Shrubs			
Total: 90	Botanical Name	Common Name	Size
	Holodiscus discolor	Oceanspray	#5 pot
	Mahonia aquifolium	Tall Oregon Grape	#5 pot
	Philadelphus 'Belle Etoile'	Belle Etoile Mock Orange	#7 pot
	Ribes sanguineum	Red Flowering Currant	#5 pot
	Rosemarinus officinalis 'Blue Spire'	Blue Spire Rosemary	#5 pot
Medium Shrubs			
Total: 168	Botanical Name	Common Name	Size
	Cistus x hybridus	White Rockrose	#5 pot
	Cornus sanguinea 'Midwinter Fire'	Red Twig Dogwood	#5 pot
	Hydrangea macrophylla 'Lanarth White'	Lanarth White Hydrangea	#3 pot
	Mahonia aquifolium	Tall Oregon Grape	#3 pot
	Nandina domestica 'Plum Passion'	Plum Passion Heavenly Bamboo	#3 pot
	Rosa gymnocarpa	Balding Rose	#3 pot
	Spiraea thunbergii 'Ogon'	Golden Bridalweath Spirea	#3 pot
	Symphoricarpos albus	Snowberry	#3 pot
Small Shrubs			
Total: 151	Botanical Name	Common Name	Size
	Gaultheria shallon	Sisal	#1 pot
	Lavandula officinalis	English Lavender	#1 pot
	Mahonia repens	Creeping Oregon Grape	#1 pot
	Nandina domestica 'Fire Power'	Fire Power Heavenly Bamboo	#1 pot
	Rhododendron 'Janet Blair'	Rhododendron	#5 pot
Perennials, Annuals and Ferns			
Total: 426	Botanical Name	Common Name	Size
	Blechnum spicant	Deer Fern	#1 pot
	Calamagrostis x acutiflora 'Karl Foerster'	Karl Foerster Feather Reed Grass	#1 pot
	Camassia quamash	Common Camas	#1 pot
	Echinacea purpurea 'Magnus'	Purple Coneflower	#1 pot
	Helictotrichon sempervirens	Blue Oat Grass	#1 pot
	Nasella tenuissima	Mexican Feather Grass	#1 pot
	Ophiopogon planiscapus 'Nigrescens'	Black Mondo Grass	#1 pot
	Perovskia atriplicifolia	Russian Sage	#1 pot
	Polyschum munitum	Sword Fern	#1 pot
	Salvia officinalis	Common Sage	#1 pot
	Stipa tenuissima	Mexican Feather Grass	#1 pot
Groundcovers			
Total: 59	Botanical Name	Common Name	Size
	Arctostaphylos uva ursi 'Vancouver Jade'	Vancouver Jade Kinnickinnick	#1 pot
	Fragaria chiloensis	Coastal Strawberry	#1 pot
	Thymus praecox arcticus	Wild Thyme	#1 pot
Vines			
Total: 4	Botanical Name	Common Name	Size
	Hydrangea anomala petiolaris	Climbing Hydrangea	#1 pot


Revision Notes

L-1-2: Updates based on new arch / civil plans: adjustments to planters, and planting design adapted to planting areas.

L-3: Updates based on new arch / civil plans: adjustments to planters, access paths, and planting design adapted to planting areas.

L-4: Entrance gates added at the northern pathway

L-5: Planting list reviewed and updated.

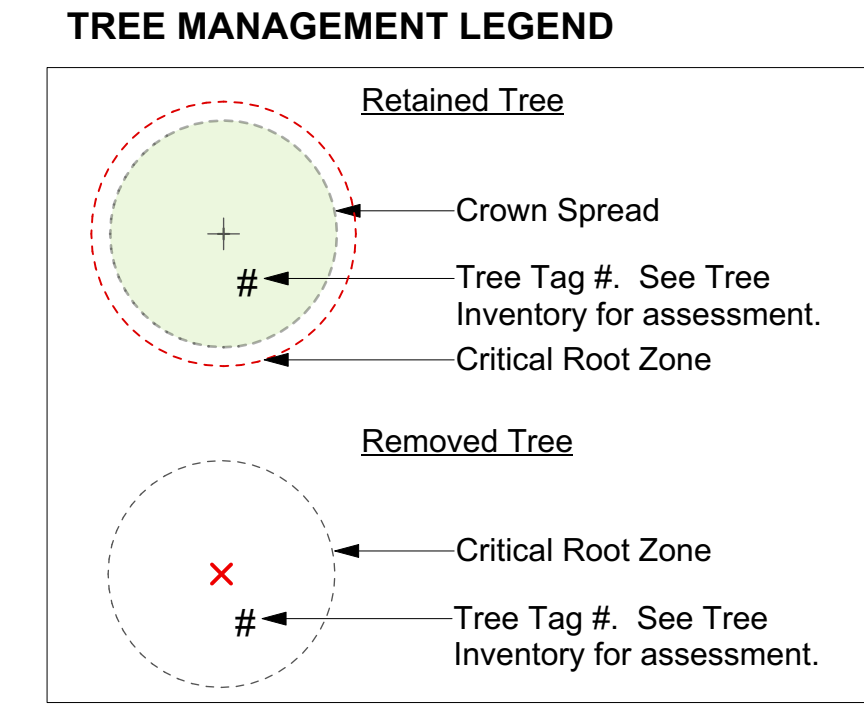

1. All work to be completed to current BCSLA Landscape Standards
2. All soft landscape to be irrigated with an automatic irrigation system

Rev. C: Feb 03 - 25
Rev. E: July 18 - 25
Rev. D: May 21 - 25
Rev. B: Jan 23 - 25
Rev. A: Nov 19 - 24

9981 Fourth Street | Landscape Concept Plan