




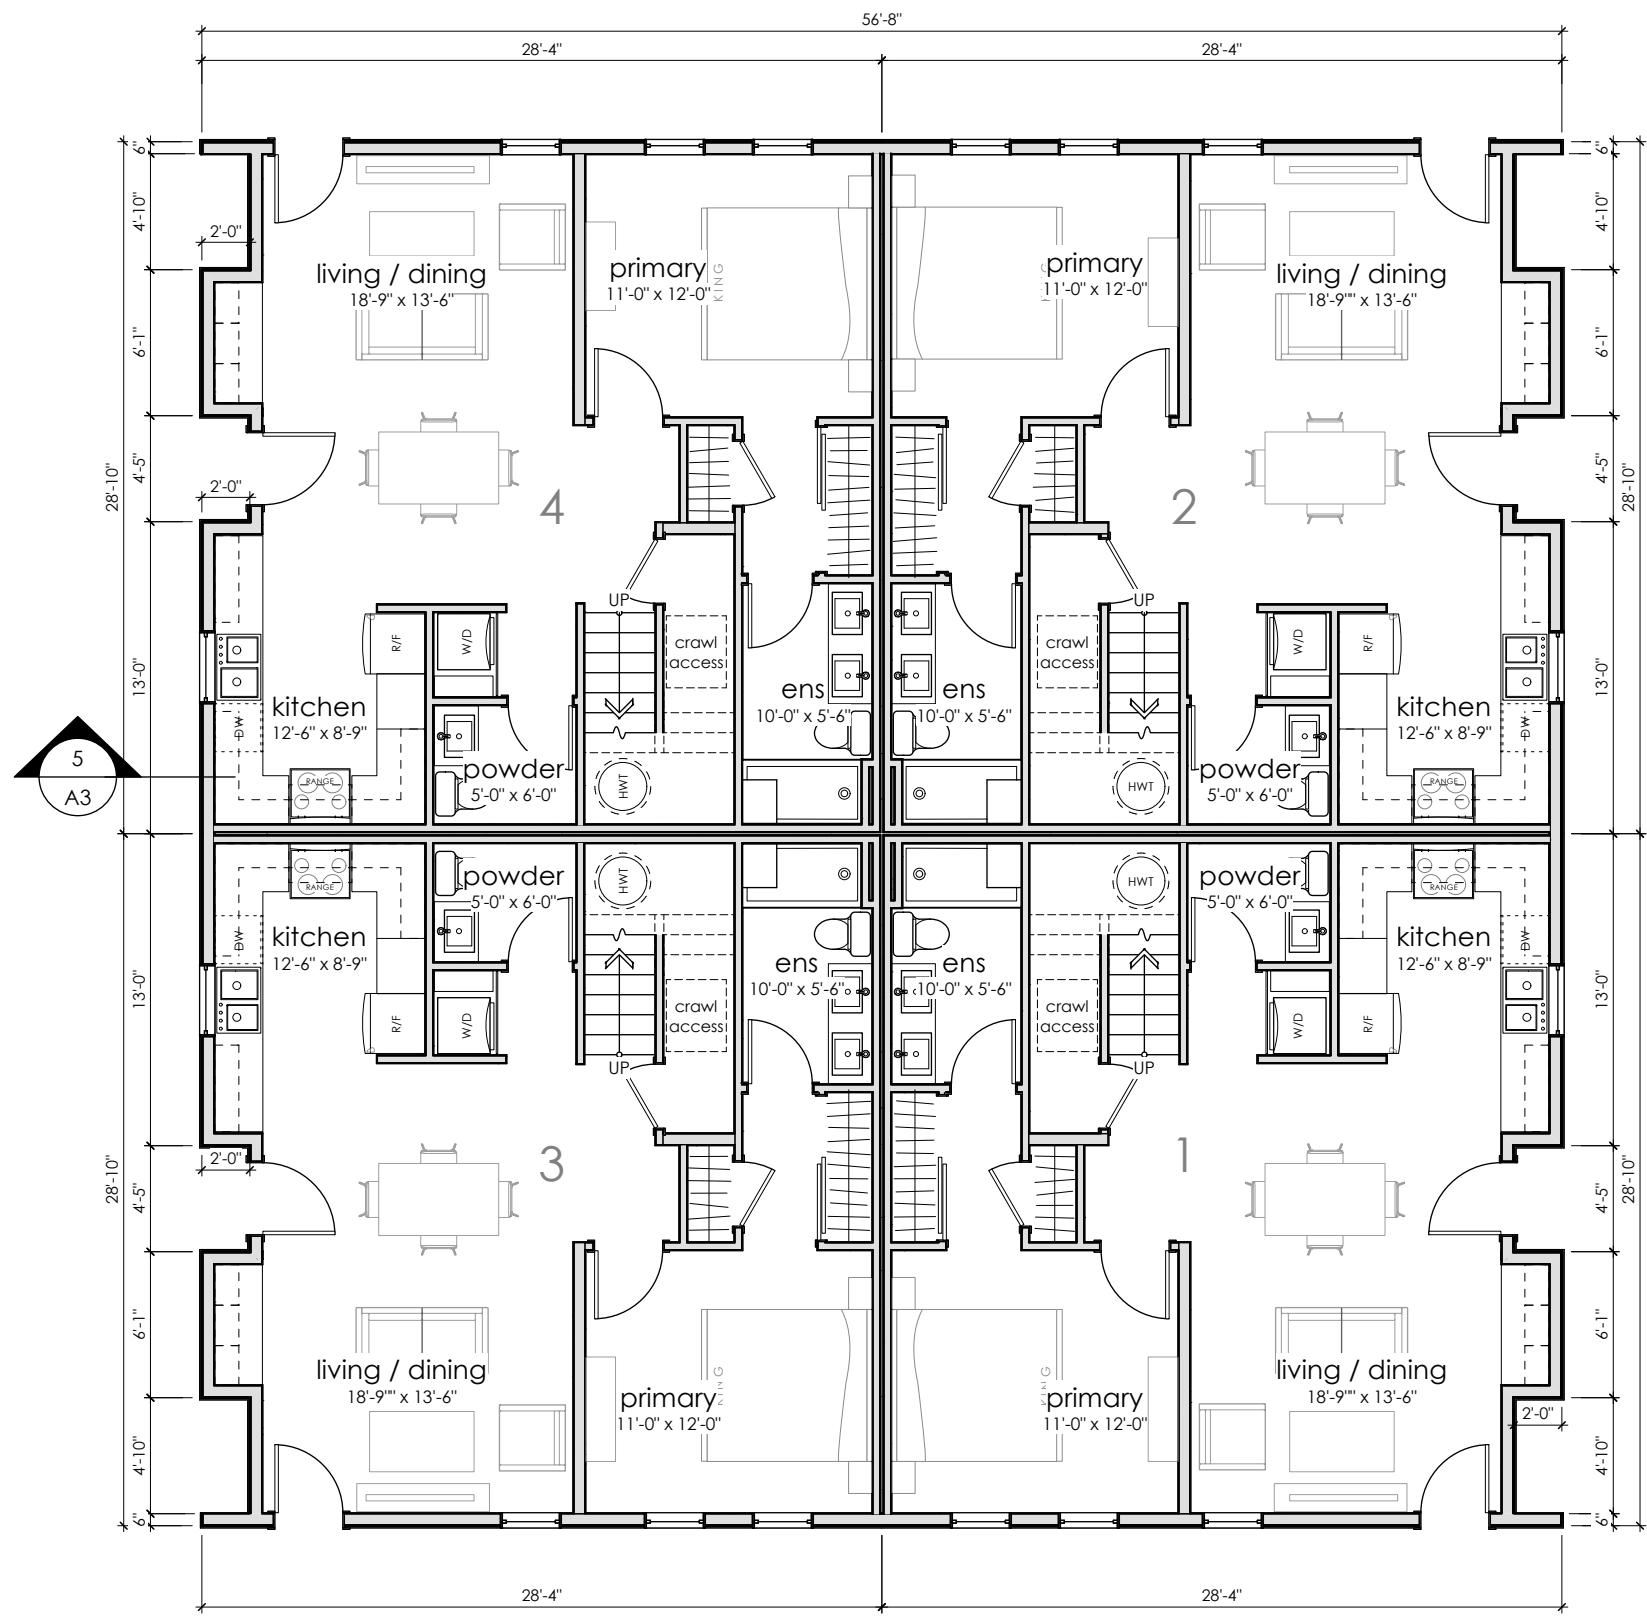

1 Main Floor Plan
A2 1/8" = 1'-0"

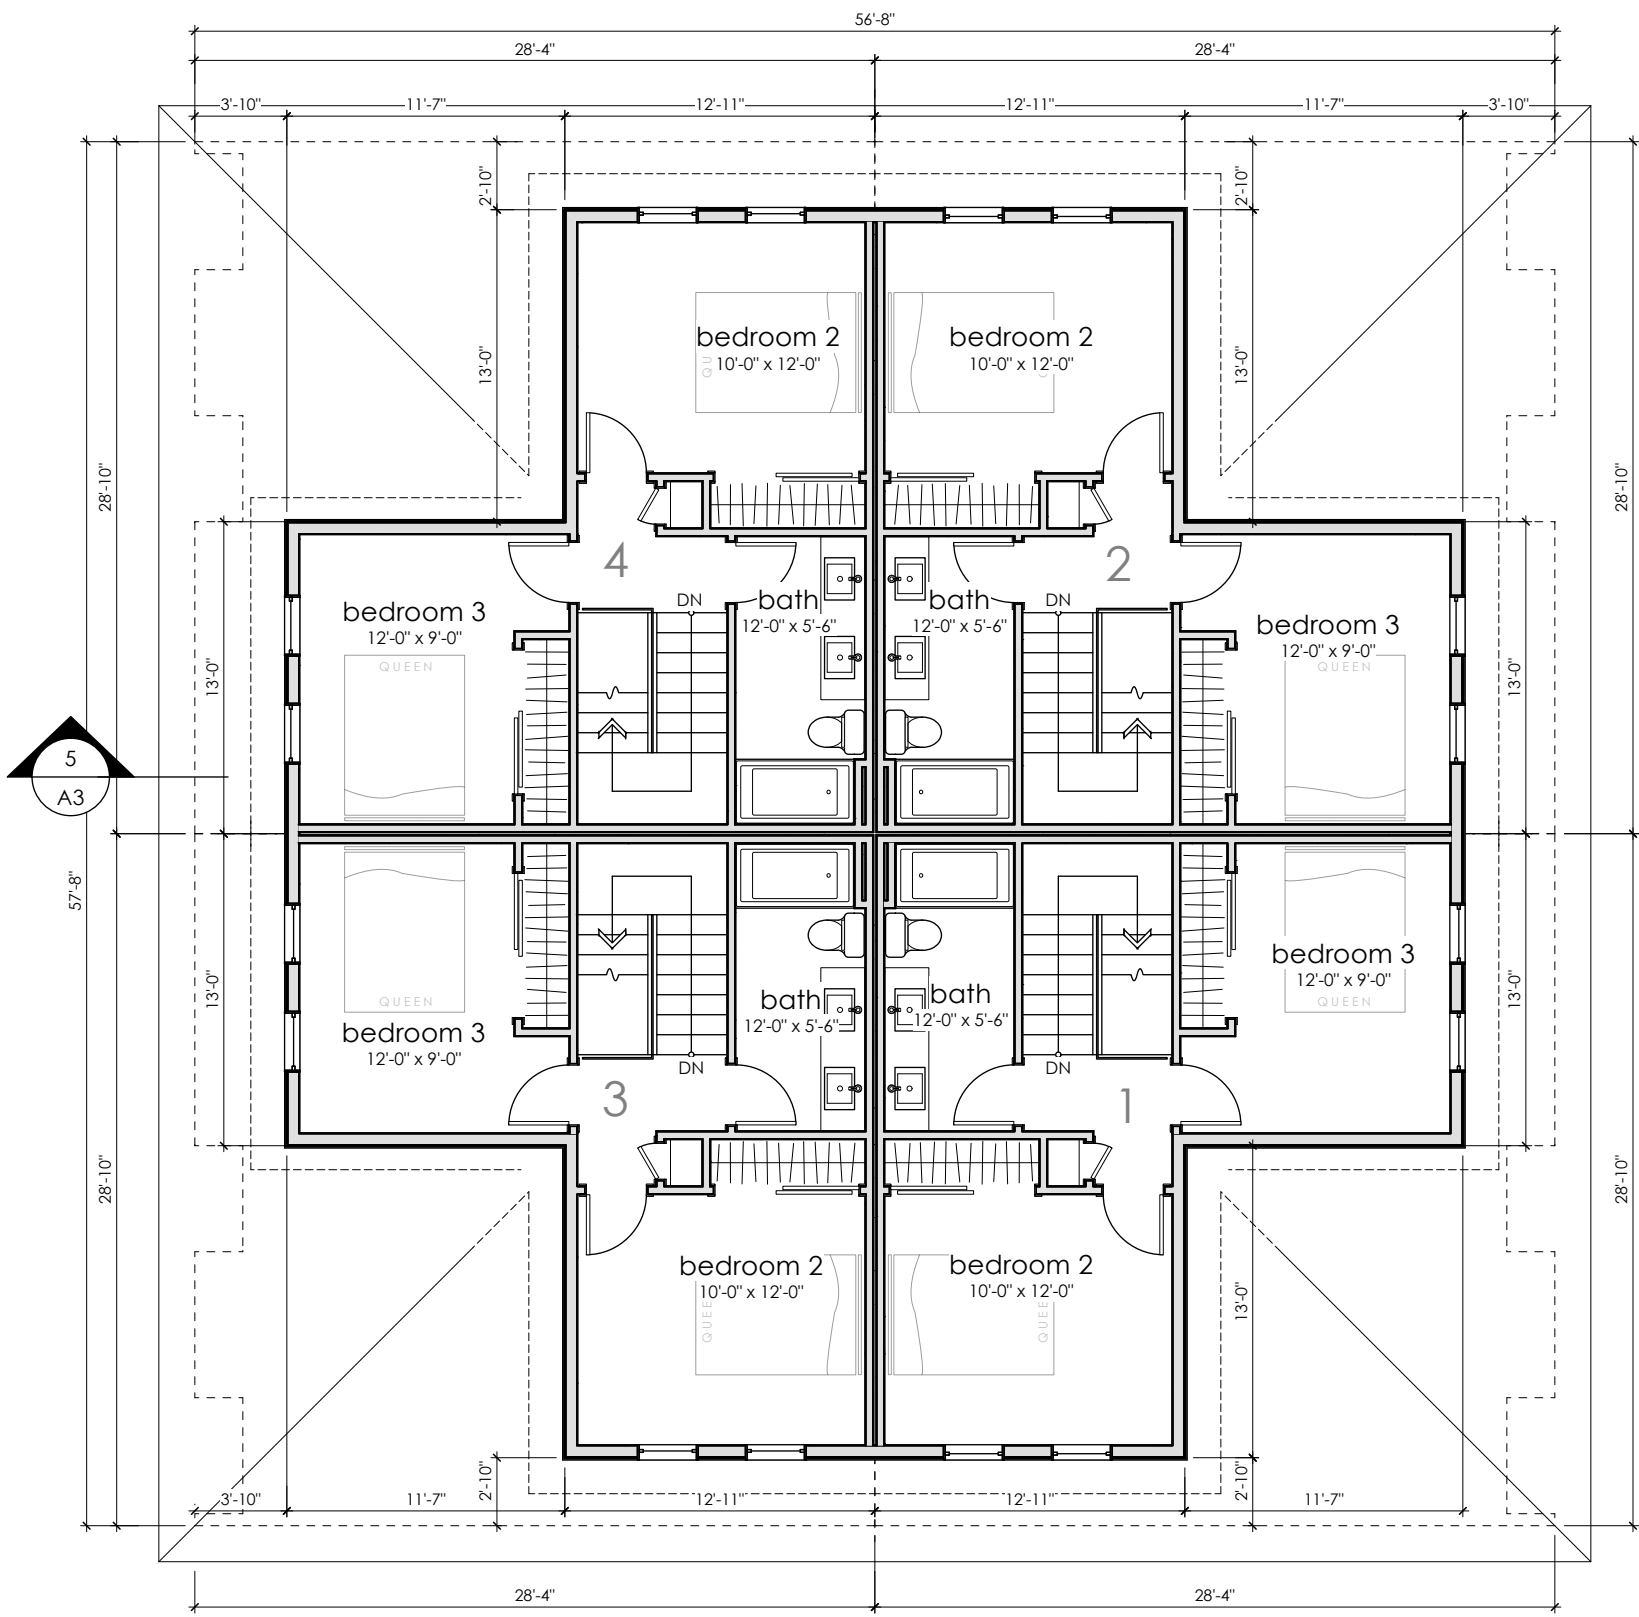

2 Upper Floor Plan
A2 1/8" = 1'-0"

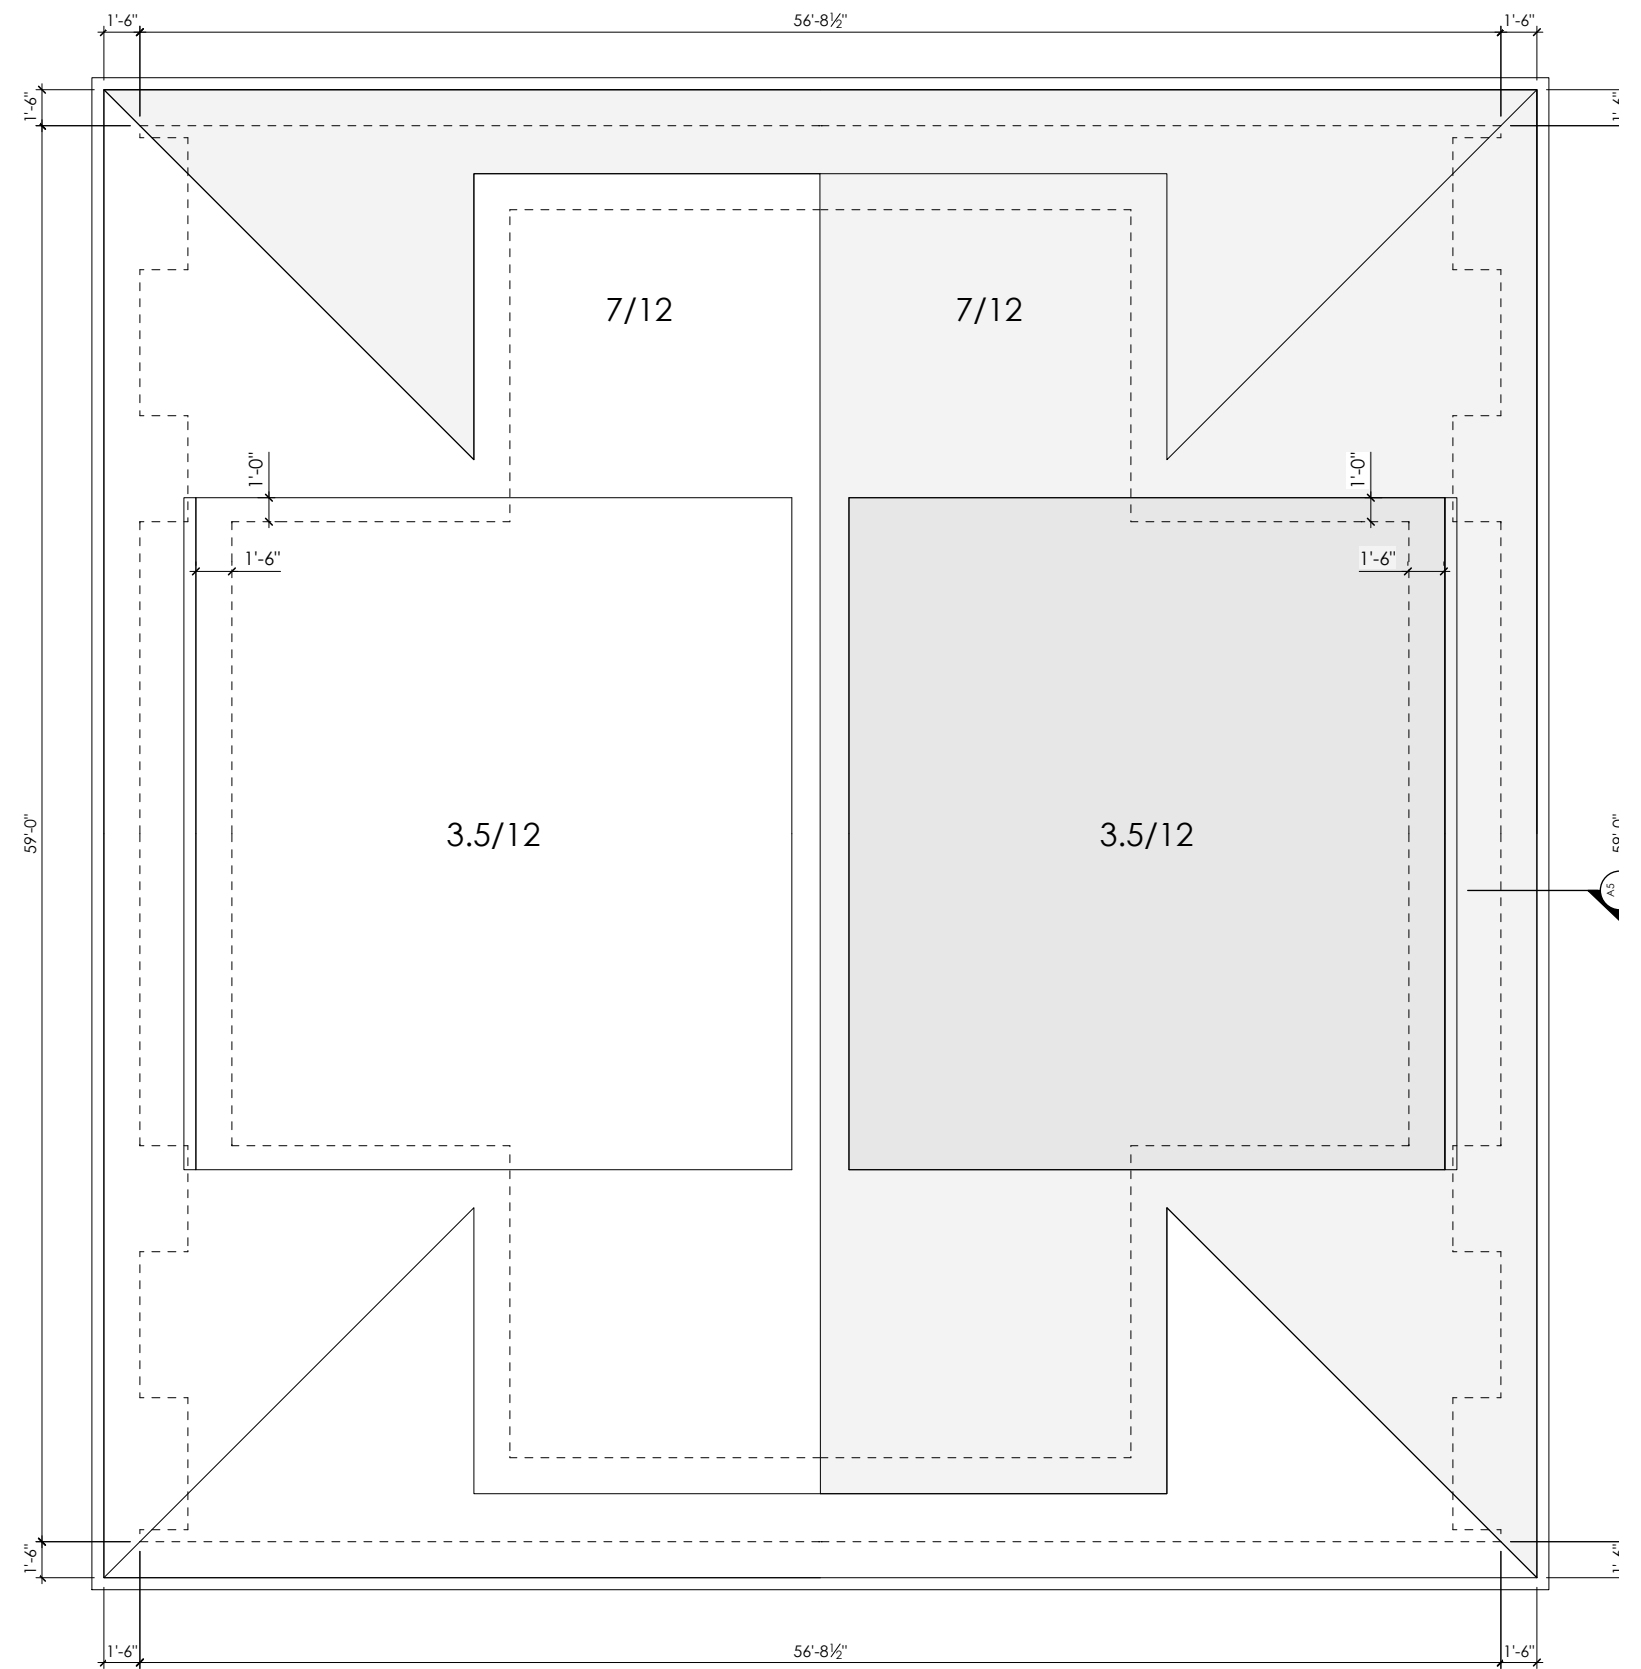

3 Roof Plan
A2 1/8" = 1'-0"



4 Streetscape Along Henry Avenue
A2 1/8" = 1'-0"



5 Streetscape Along Fifth Street
A2 1/8" = 1'-0"

Houseplex for A. De Yaeger 2378 Henry Avenue			
TITLE	Floor Plans / Streetscapes	SCALE	as noted
FILE	AU19.26	DATE	Sept. 10, 2026
PROJECT NO.	2626	SHEET NO.	A2
DRAWN BY	TDR	REV.	11
ISSUE FOR	DP		

