



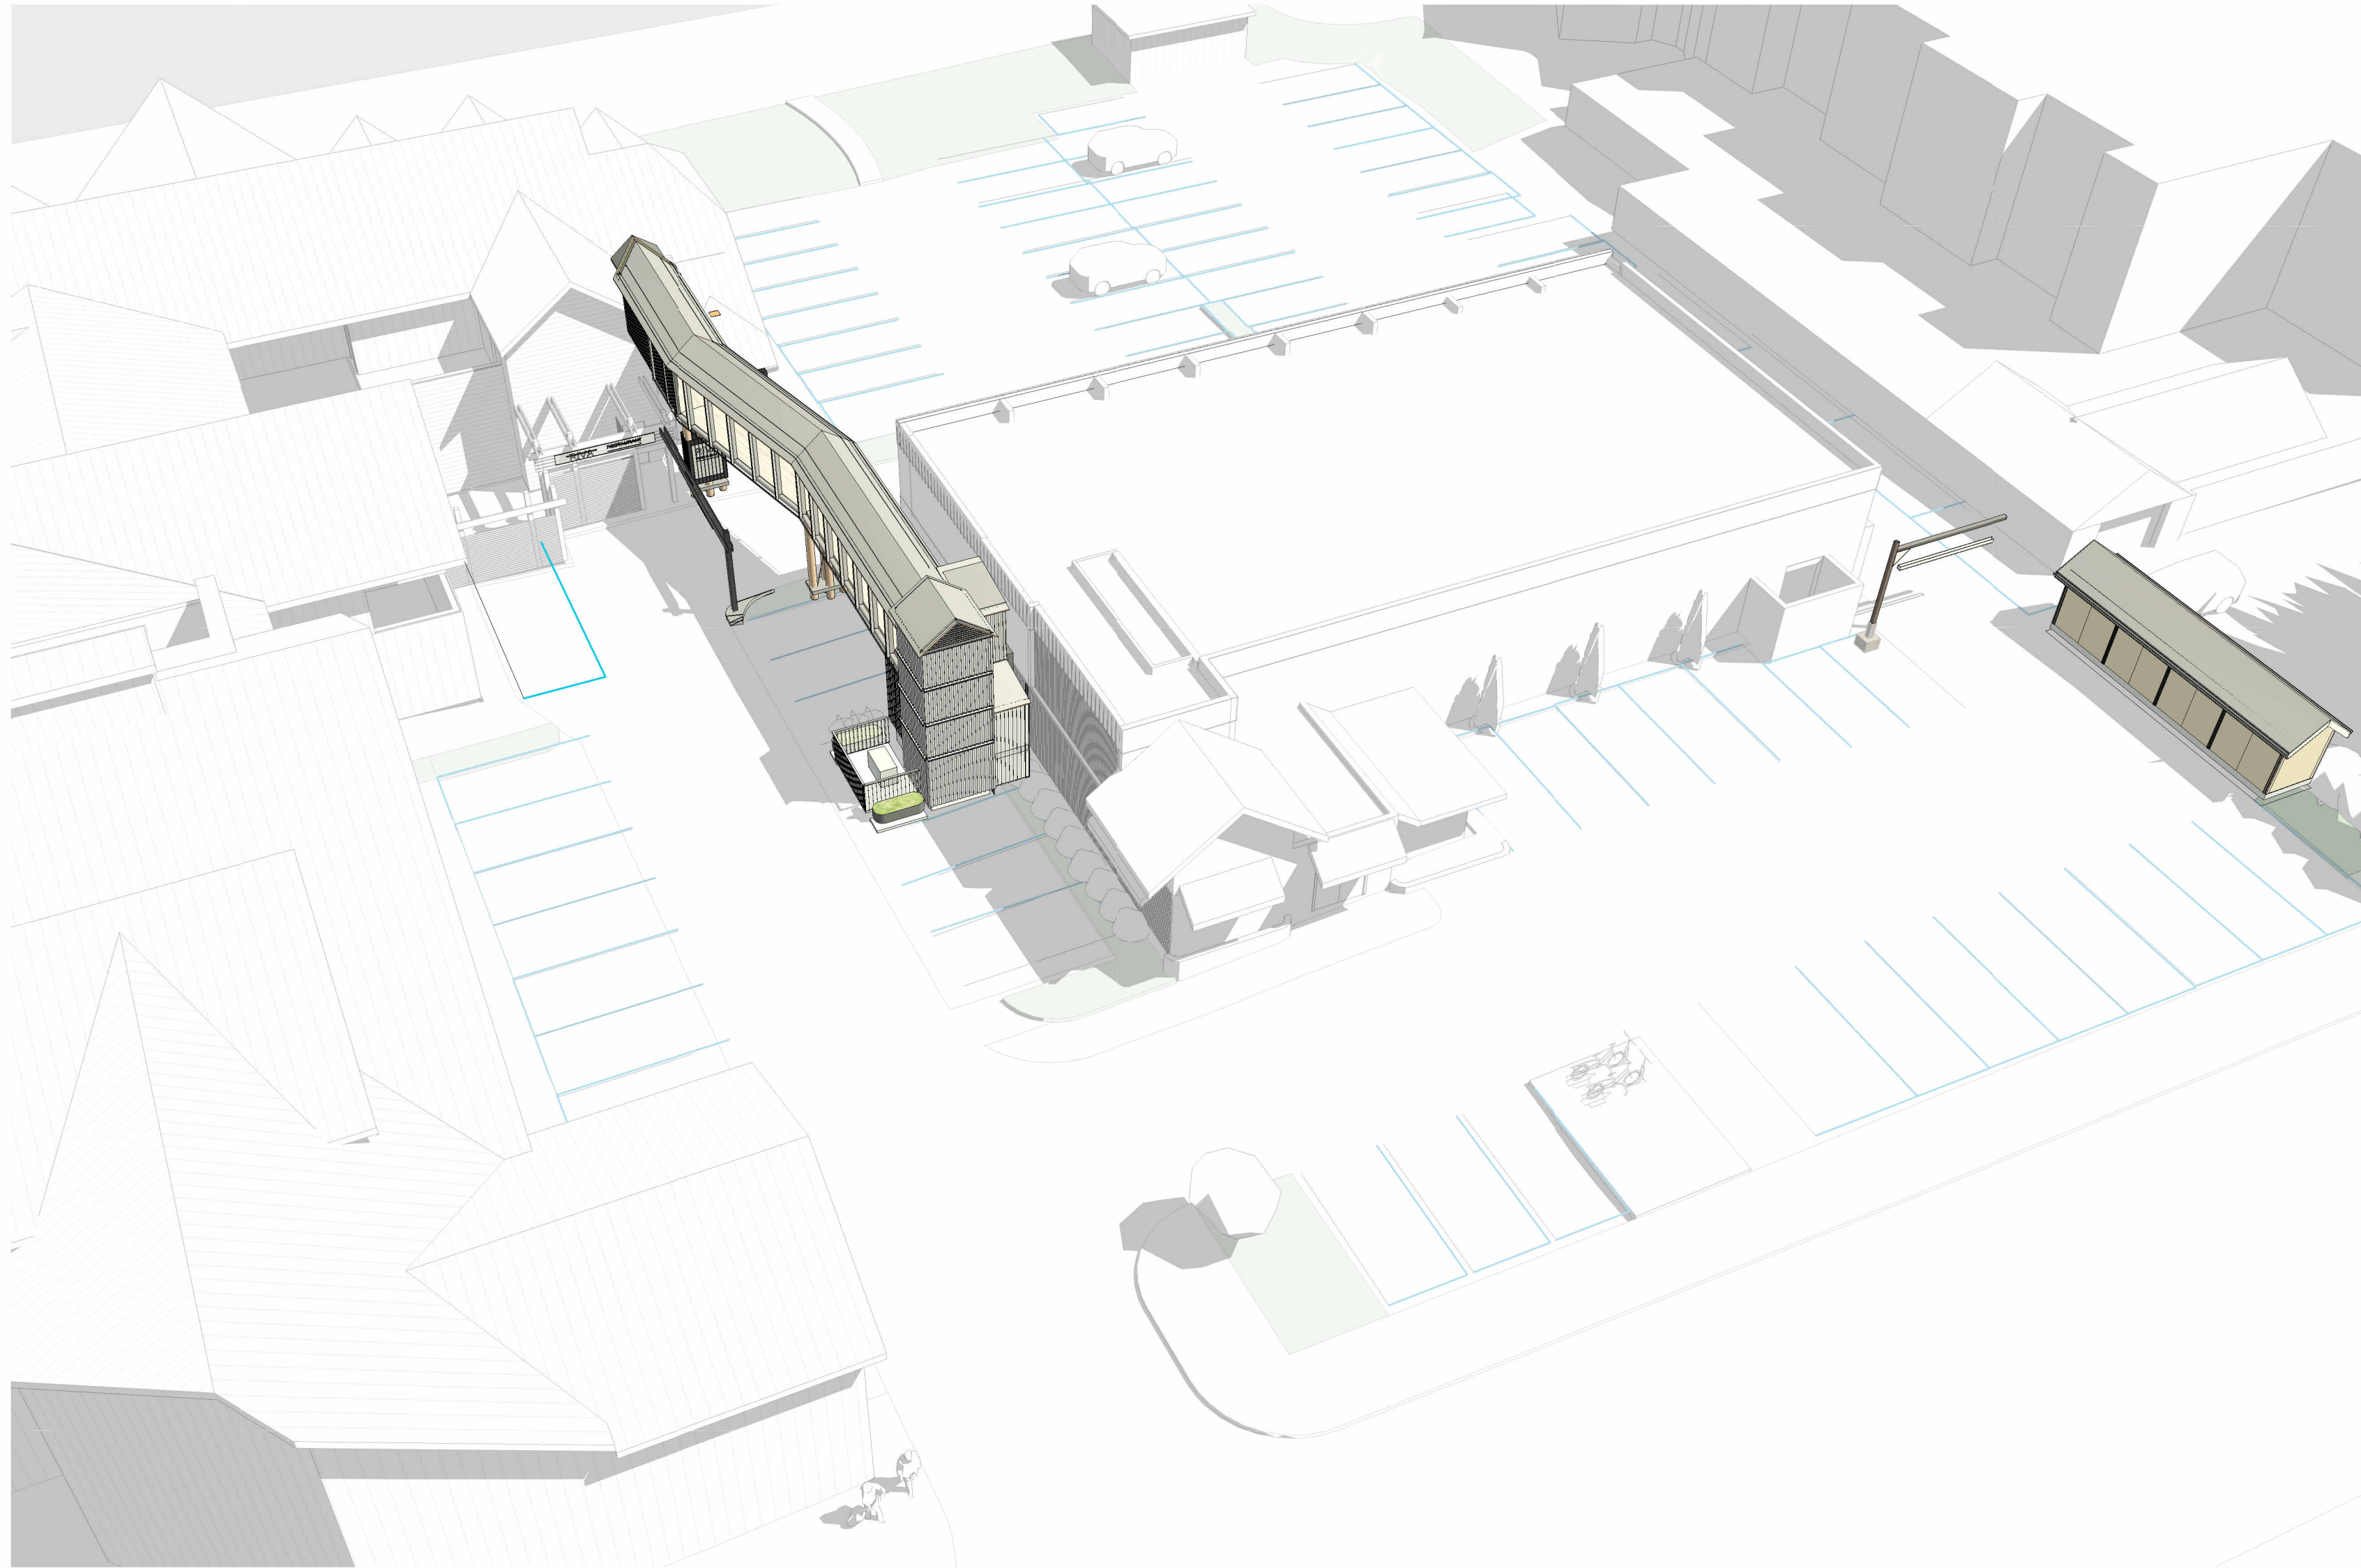

AERIAL PERSPECTIVE - FIRST STREET

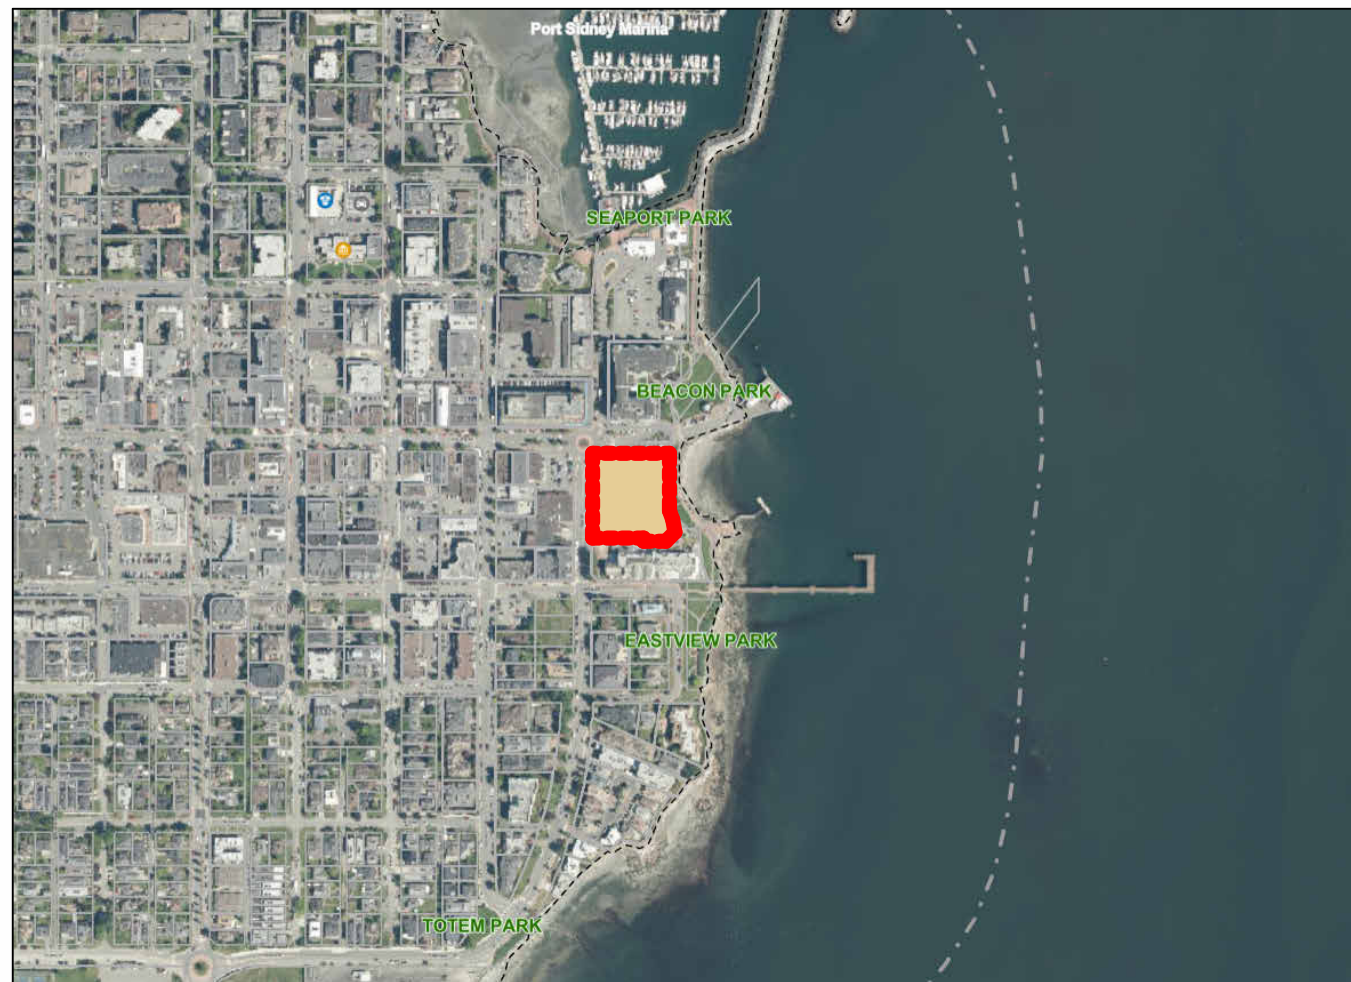

SITE CONTEXT - TOWN OF SIDNEY (NTS)



SITE CONTEXT - FIRST STREET (NTS)

ISSUED FOR DEVELOPMENT PERMIT - AUG 2026

SIDNEY WATERFRONT INN & SUITES

2537 BEACON AVE & 9775 FIRST ST, TOWN OF SIDNEY, BC

SKYBRIDGE, ELEVATOR AND ACCESSORY STRUCTURE

This project consists of a horizontal addition including an elevated pedestrian walkway connecting two existing buildings and an elevator hoistway and machine room and a new accessory structure for garbage receptacles in the flanking side yard, a back-up generator in a screened enclosure in the interior courtyard and new business and wayfinding signs.

PROJECT DIRECTORY

OWNER

Sidney Waterfront Inn and Suites
Denis Paquette
denis@sidneywaterfrontinn.com

STRUCTURAL

Read Jones Christoffersen Ltd.
Dan Weber
dweber@rjc.ca

ARCHITECTURAL

Fold Architecture Inc.
Mark Ashby
mashby@foldarchitects.com

DRAWING LIST

ARCHITECTURAL - DP

A.000	COVER
A.001	BRIDGE PERSPECTIVE & MATERIALS
A.002	CONTEXT VIEWS & ELEVATIONS
A.003	BRIDGE PERSPECTIVE DAYLIGHT
A.009	ZONING CALCULATIONS
A.100	SITE PLAN
A.201	LEVEL 1 FLOOR PLAN
A.202	LEVEL 2 FLOOR PLAN
A.203	ROOF PLAN
A.401	ELEVATIONS - N + E
A.402	ELEVATIONS - S
A.501	SECTIONS - N-S / E-W
A.600	ACCESSORY BUILDING - GARBAGE ENCLOSURE



738 Fort Street, Victoria, BC, V8W 1H2
t:250.544.2780
www.foldarchitects.com



NOT FOR CONSTRUCTION

All drawings and specifications are the copyright property of Fold Architecture Inc. Use or reproduction of documents in whole or in part is subject to the Architect's specific consent.

Dimensions shown on these drawings represent design intent. Confirmation of field dimensions is the responsibility of the Contractor. Verify all dimension and report all discrepancies to the Architect.

Do not scale these drawings.

[illegible]

SIDNEY WATERFRONT INN & SUITES


SWIS SKYBRIDGE ADDITION

COVER

Project number	26003
Date	260818
Drawn by	AG
Checked by	MA

A.000

Scale	As indicated
Printed	2026-08-27 4:41:14 PM

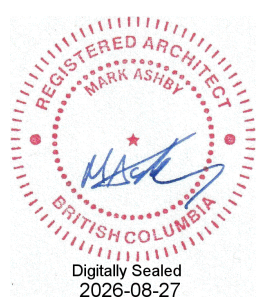

NOT FOR CONSTRUCTION

All drawings and specifications are the copyright property of Fold Architecture Inc. Use or reproduction of documents in whole or in part is subject to the Architect's specific consent.

Dimensions shown on these drawings represent design intent. Confirmation of field dimensions is the responsibility of the Contractor. Verify all dimension and report all discrepancies to the Architect.

Do not scale these drawings.

[illegible]

SIDNEY WATERFRONT INN & SUITES

SWIS SKYBRIDGE
ADDITION

BRIDGE PERSPECTIVE & MATERIALS

Project number	26003
Date	260818
Drawn by	AG
Checked by	MA


A.001

Scale	1 : 50
Printed	2026-08-27 4:41:15 PM



PERSPECTIVE - SKYBRIDGE ADDITION


MATERIAL FINISHES

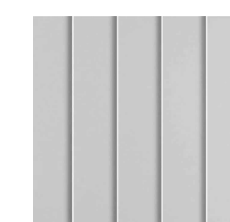

1 METAL ROOFING
STANDING SEAM PANELS - 16"
GALVALUME FINISH




2 **SSG GLASS**
GRADUATED FRIT PATTERN

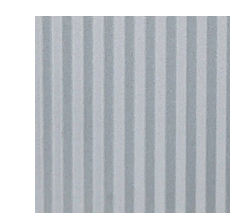

3 METAL SIDING
CORRUGATED PANEL
GALVALUME FINISH


4 PERFORATED METAL SIDING
CORRUGATED PANEL
GALVALUME FINISH

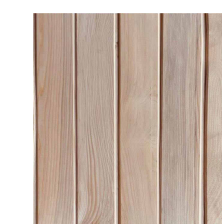


5 WOOD GRAIN SIDING / FENCING / SOFFIT
TRANSPARENT WOOD FINISH




6 FIBER-CEMENT SIDING
HORIZONTAL PLANK
COLOUR TO MATCH SWIS HOTEL

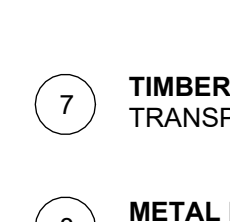


7 **TIMBER STRUCTURE**
TRANSPARENT WOOD FINISH

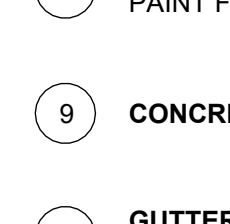

8 METAL FABRICATED COMPONENT
PAINT FINISH - BLACK

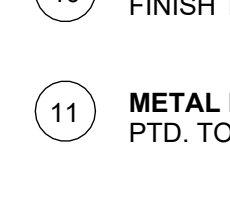

9 CONCRETE WALL

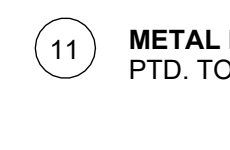


11 METAL DOOR
PTD. TO MATCH ADJACENT CLADDING



Do not scale these drawings.

Scale	1 : 200
Printed	2026-08-27 4:41:20 PM

 

2140 OFF-STREET PARKING BYLAW

REQUIRED PARKING BASED ON USE

REQUIRED OFF-STREET LOADING

ACCESSIBLE CAR STALLS REQUIRED

SMALL CAR STALLS PERMITTED

PER SIDNEY OFF-STREET PARKING & LOADING SPACE BYLAW



NOT FOR CONSTRUCTION

All drawings and specifications are the copyright property of Fold Architecture Inc. Use or reproduction of documents in whole or in part is subject to the Architect's specific consent.

Dimensions shown on these drawings represent design intent. Confirmation of field dimensions is the responsibility of the Contractor. Verify all dimension and report all discrepancies to the Architect.

Do not scale these drawings.

[illegible]

SIDNEY WATERFRONT INN & SUITES

SWIS SKYBRIDGE
ADDITION

SITE PLAN


Project number	26003
Date	260818
Drawn by	AG
Checked by	MA

A.100


Scale	As indicated
Printed	2026-08-27 4:41:27 PM

CLAUSE	DESCRIPTION	PROPOSED	COMMENTS
	CIVIC ADDRESS	9775 FIRST ST. & 2537 BEACON AVE, SIDNEY, BC	
	LEGAL ADDRESS	LOT A, SECTION 10 AND 11 RANGE 4 EAST, AND OF DISTRICT LOT 15, NORTH SAANICH DISTRICT, PLAN VIP69203	
	PID	024-557-374	
4.4.1 - 4.4.12	USES	HOTEL (EXISTING) RESTAURANT (EXISTING) OFFICE (EXISTING) RETAIL (EXISTING)	CONDITIONAL USE PERMITTED CONDITIONAL USE PERMITTED
5.4.1	FLOOR AREA SITE AREA DENSITY	4552.2 m ² 6087.3 m ² 0.75	
5.4.1	HEIGHT	11.9 m	EXISTING
5.4.1	HEIGHT (STOREYS)	3	EXISTING
5.4.2	SETBACKS (BUILDING) FRONT EXTERIOR SIDE SIDE REAR	 1.02 m 1.02 m 3.14 m 6.90 m	NO CHANGE TO EXISTING
5.1.9	SETBACKS (ACCESSORY BUILDING) FRONT EXTERIOR SIDE SIDE REAR	 N/A 5.92 m N/A 0.37 m	
REFER TO A009 FOR CALCULATIONS AND PARKING			

	AREA OF WORK
	PROPERTY LINE
	SETBACK LINE BUILDING
	BUILDING FOOTPRINTS
	EXISTING BUILDINGS
	TREE / TREE DEMOLISHED

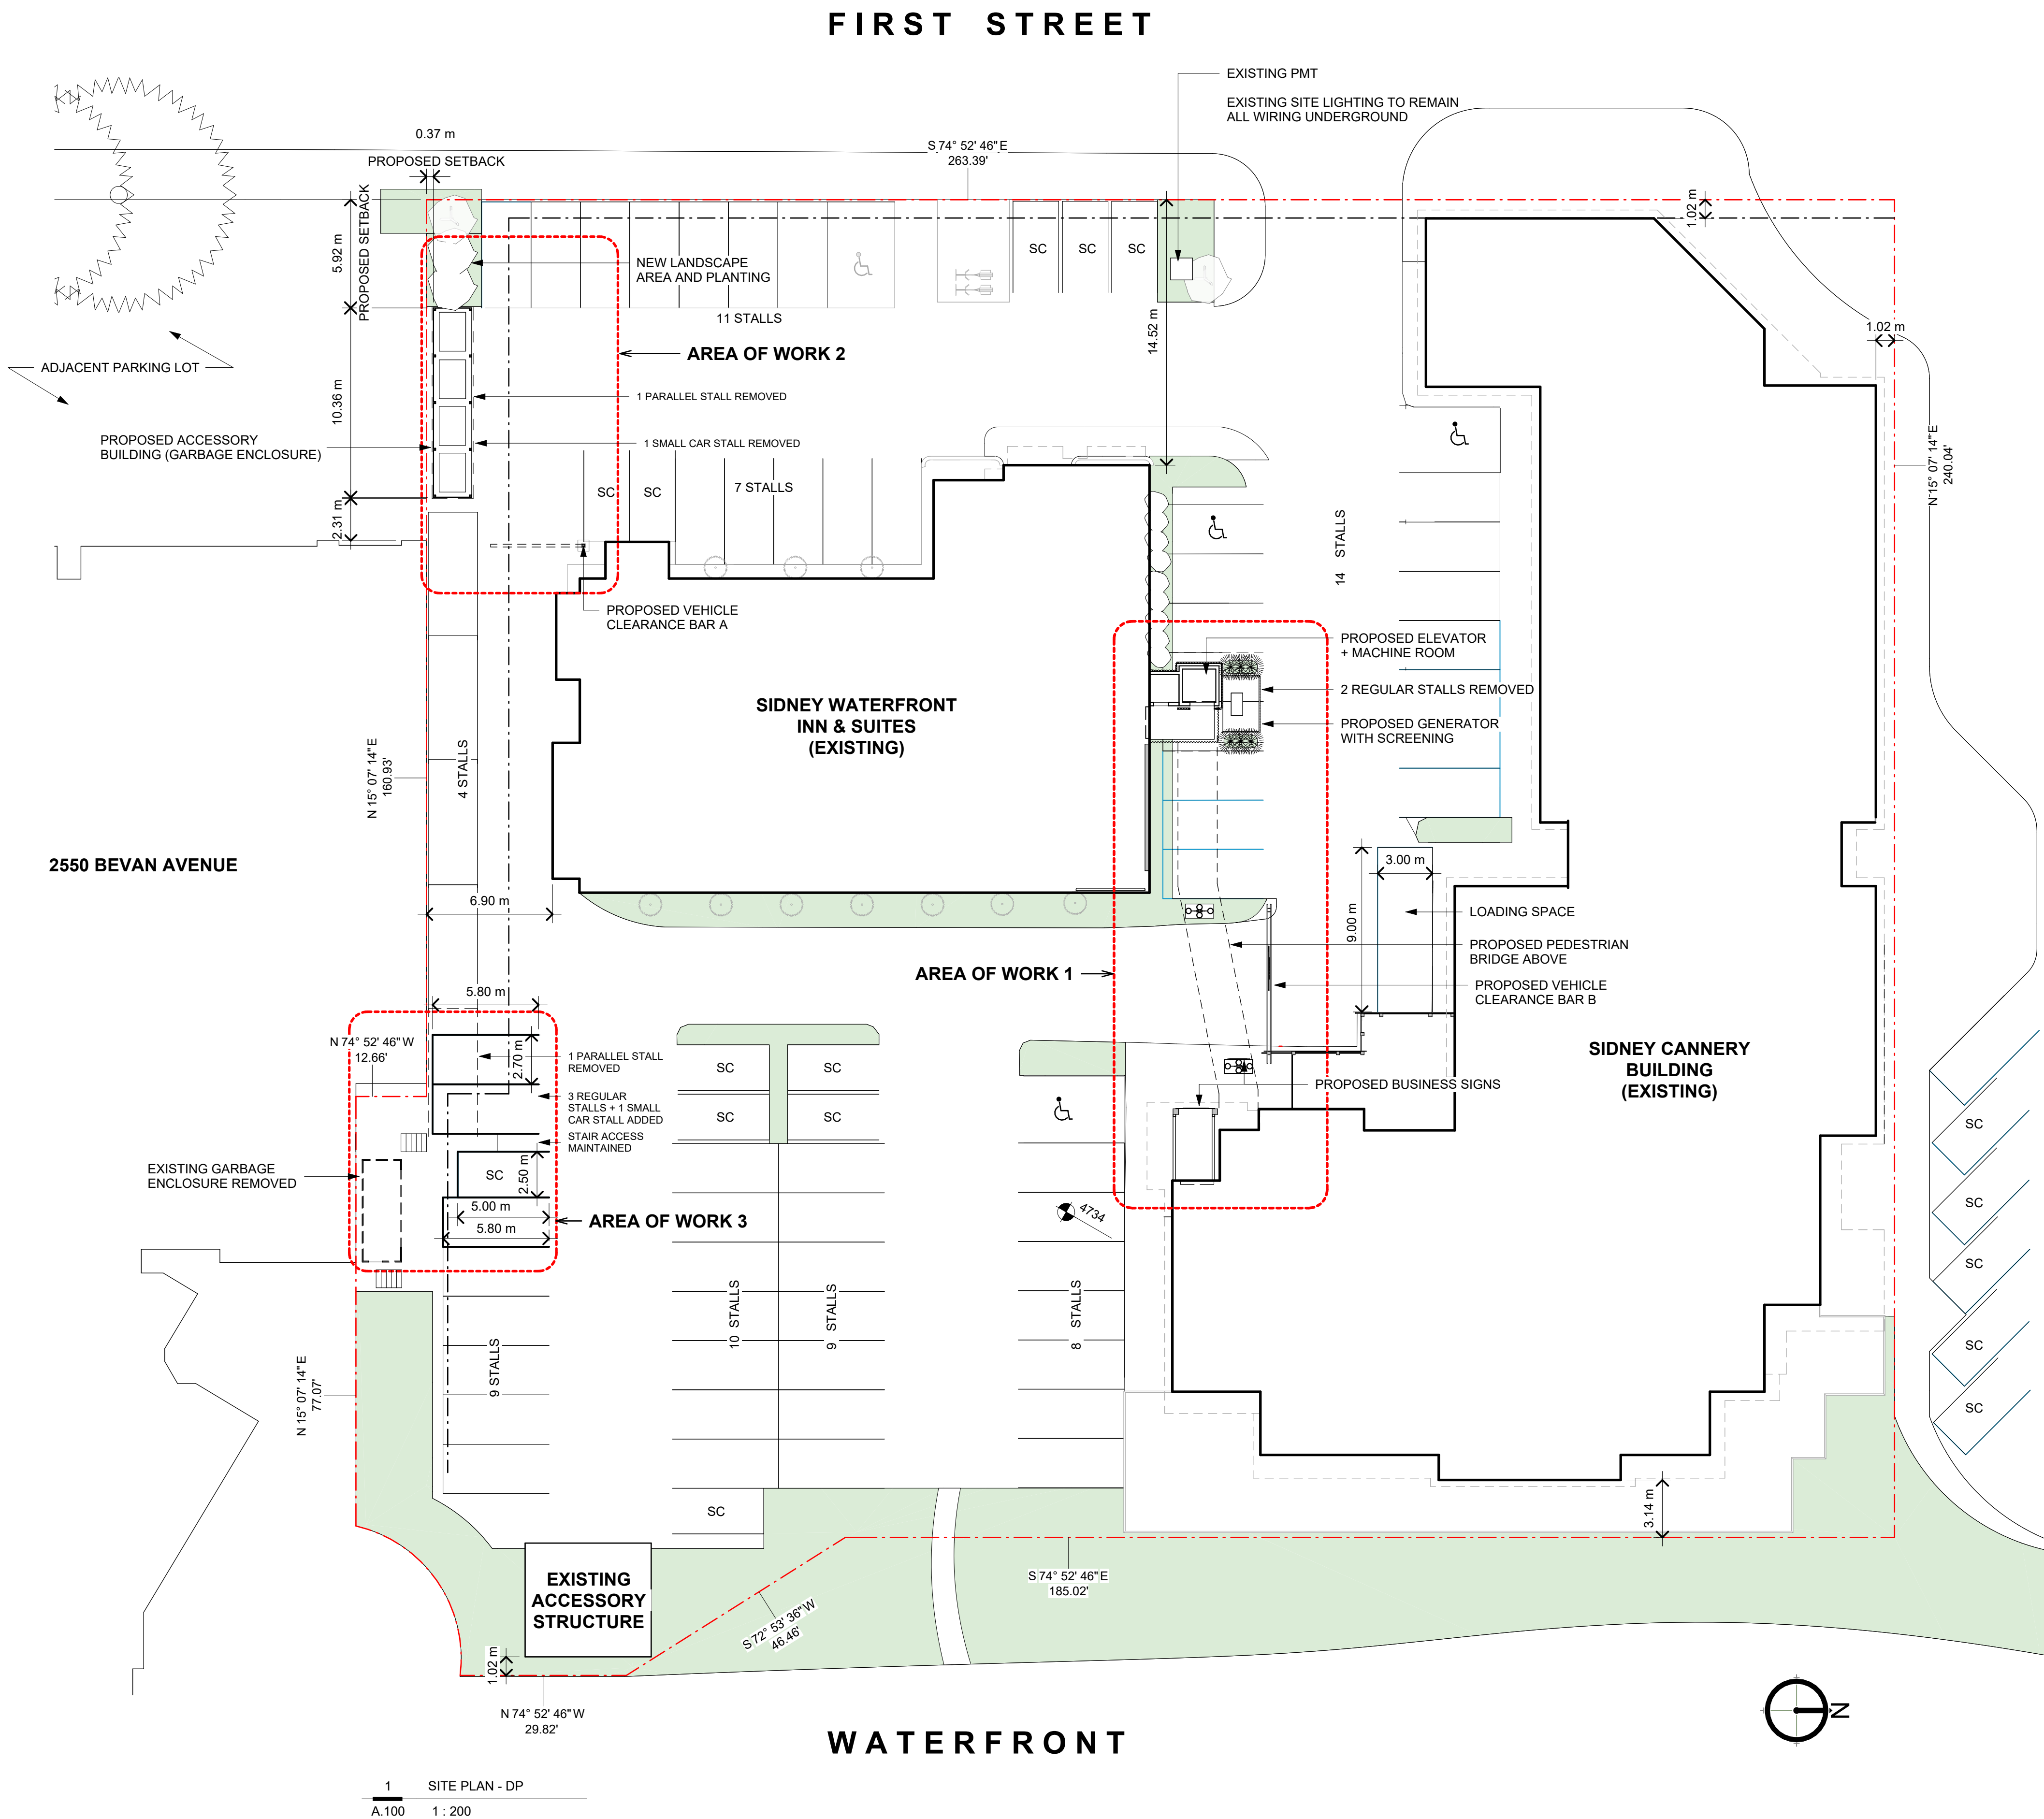

SURVEY REFERENCE:

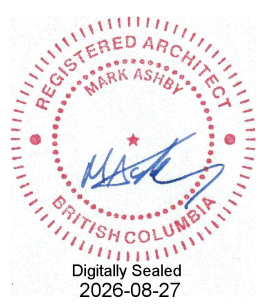

NOT FOR CONSTRUCTION

All drawings and specifications are the copyright property of Fold Architecture Inc. Use or reproduction of documents in whole or in part is subject to the Architect's specific consent.

Dimensions shown on these drawings represent design intent. Confirmation of field dimensions is the responsibility of the Contractor. Verify all dimension and report all discrepancies to the Architect.

Do not scale these drawings.

[illegible]

SIDNEY WATERFRONT INN & SUITES


SWIS SKYBRIDGE
ADDITION

LEVEL 1 FLOOR PLAN

Project number	26003
Date	260818
Drawn by	AG
Checked by	MA

A.201

Scale	As indicated
Printed	2026-08-27 4:41:27 PM

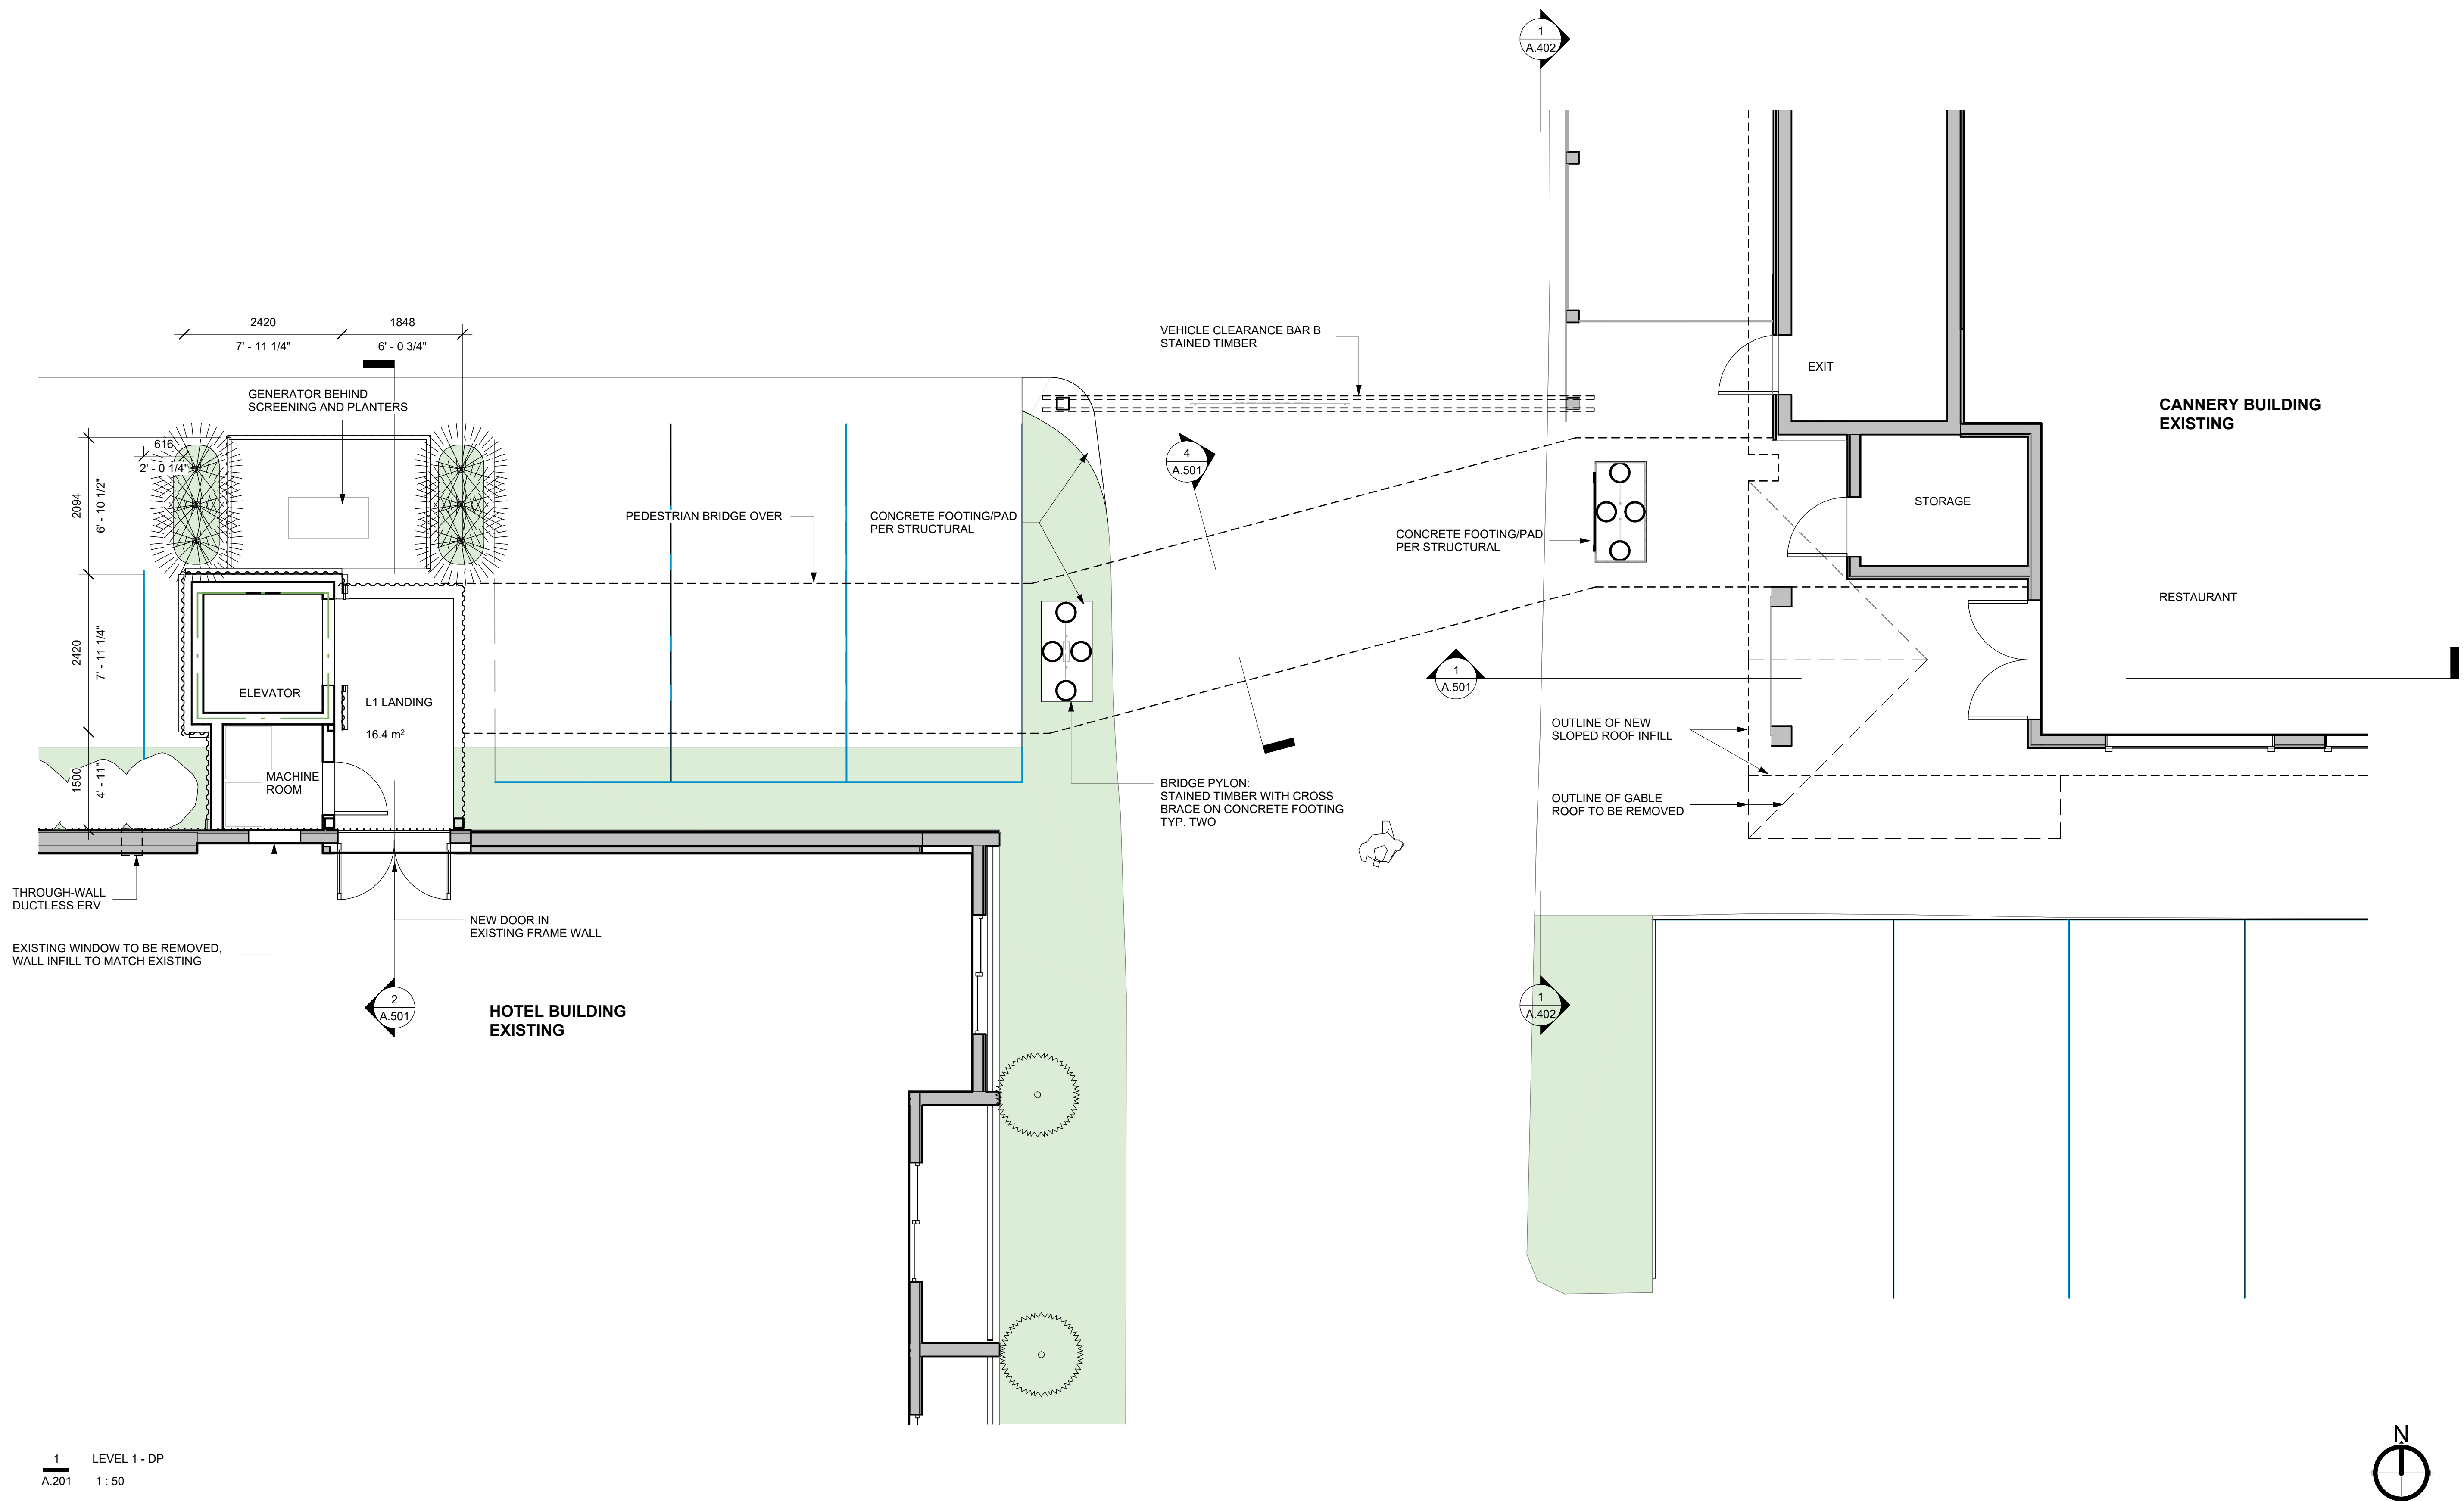

FLOOR PLAN LEGEND

	INTERCONNECTED SMOKE/FIRE + CARBON MONOXIDE DETECTOR
 FD	FLOOR DRAIN
	AREA DRAIN


FIRE RESISTANCE RATING LEGEND

	0.75 HR
	1 HR
	1.5 HR
	2 HR
	4 HR
	WATERCURTAIN SPRINKLER

SAFETY SYMBOLS

	ILLUMINATED EXIT SIGN
	EMERGENCY LIGHTING WITH BATTERY PACK
	INTERCONNECTED SMOKE, FIRE + CARBON MONOXIDE DETECTOR
	FIRE EXTINGUISHER
	PULL STATION
	PATH OF TRAVEL
	PATH OF TRAVEL - ACCESSIBLE

PHASE LEGEND

 	AREA OF WORK
	EXISTING CONSTRUCTION TO REMAIN
	EXISTING CONSTRUCTION TO BE DEMOLISHED
	PROPOSED CONSTRUCTION



NOT FOR CONSTRUCTION

All drawings and specifications are the copyright property of Fold Architecture Inc. Use or reproduction of documents in whole or in part is subject to the Architect's specific consent.

Dimensions shown on these drawings represent design intent. Confirmation of field dimensions is the responsibility of the Contractor. Verify all dimension and report all discrepancies to the Architect.

Do not scale these drawings.

[illegible]

SIDNEY WATERFRONT INN & SUITES


SWIS SKYBRIDGE
ADDITION

LEVEL 2 FLOOR PLAN

Project number	26003
Date	260818
Drawn by	AG
Checked by	MA

A.202

Scale	As indicated
Printed	2026-08-27 4:41:28 PM

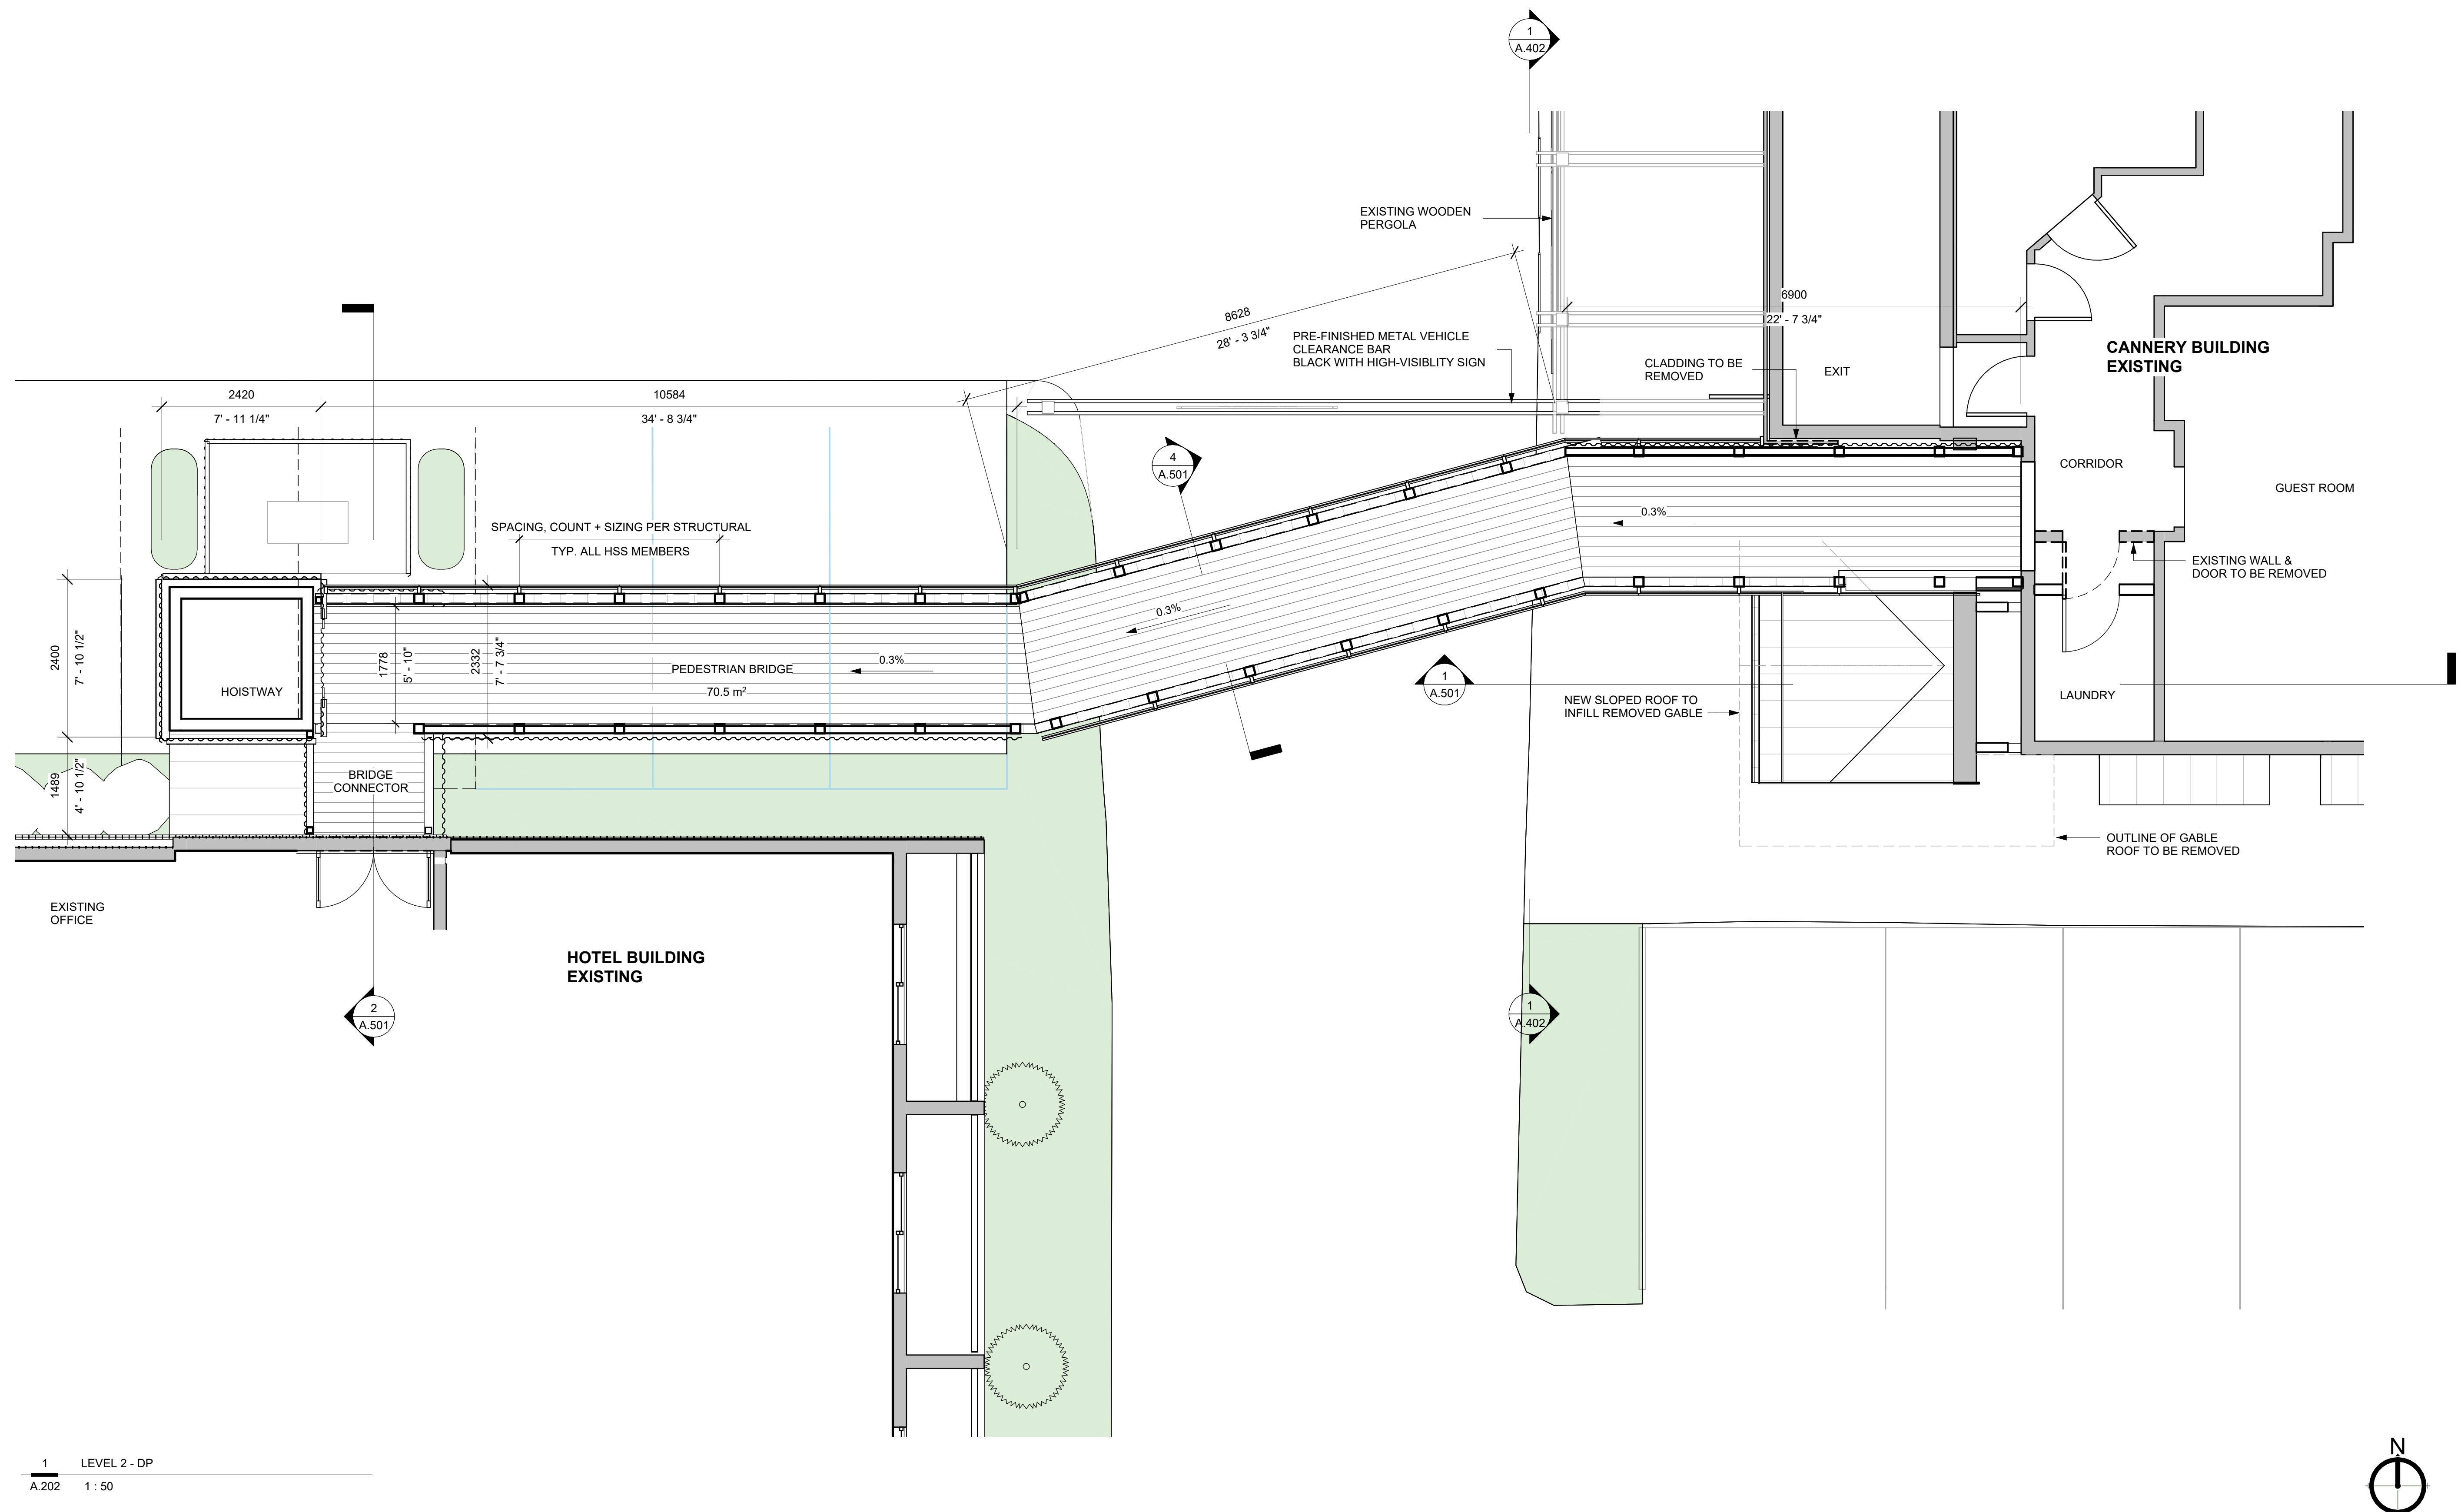


FLOOR PLAN LEGEND

	INTERCONNECTED SMOKE/FIRE + CARBON MONOXIDE DETECTOR
 FD	FLOOR DRAIN
	AREA DRAIN

FIRE RESISTANCE RATING LEGEND


	0.75 HR
	1 HR
	1.5 HR
	2 HR
	4 HR
	WATERCURTAIN SPRINKLER

SAFETY SYMBOLS

 	ILLUMINATED EXIT SIGN
	EMERGENCY LIGHTING WITH BATTERY PACK
	INTERCONNECTED SMOKE, FIRE + CARBON MONOXIDE DETECTOR
	FIRE EXTINGUISHER
	PULL STATION
	PATH OF TRAVEL
	PATH OF TRAVEL - ACCESSIBLE

PHASE LEGEND

	AREA OF WORK
	EXISTING CONSTRUCTION TO REMAIN
	EXISTING CONSTRUCTION TO BE DEMOLISHED
	PROPOSED CONSTRUCTION

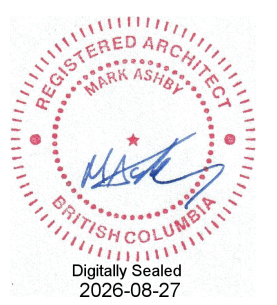

NOT FOR CONSTRUCTION

All drawings and specifications are the copyright property of Fold Architecture Inc. Use or reproduction of documents in whole or in part is subject to the Architect's specific consent.

Dimensions shown on these drawings represent design intent. Confirmation of field dimensions is the responsibility of the Contractor. Verify all dimension and report all discrepancies to the Architect.

Do not scale these drawings.

[illegible]

SIDNEY WATERFRONT INN & SUITES



SWIS SKYBRIDGE ADDITION

ROOF PLAN

Project number	26003
Date	260818
Drawn by	AG
Checked by	MA

A.203

Scale	As indicated
Printed	2026-08-27 4:41:29 PM

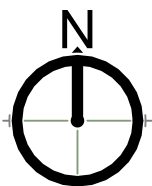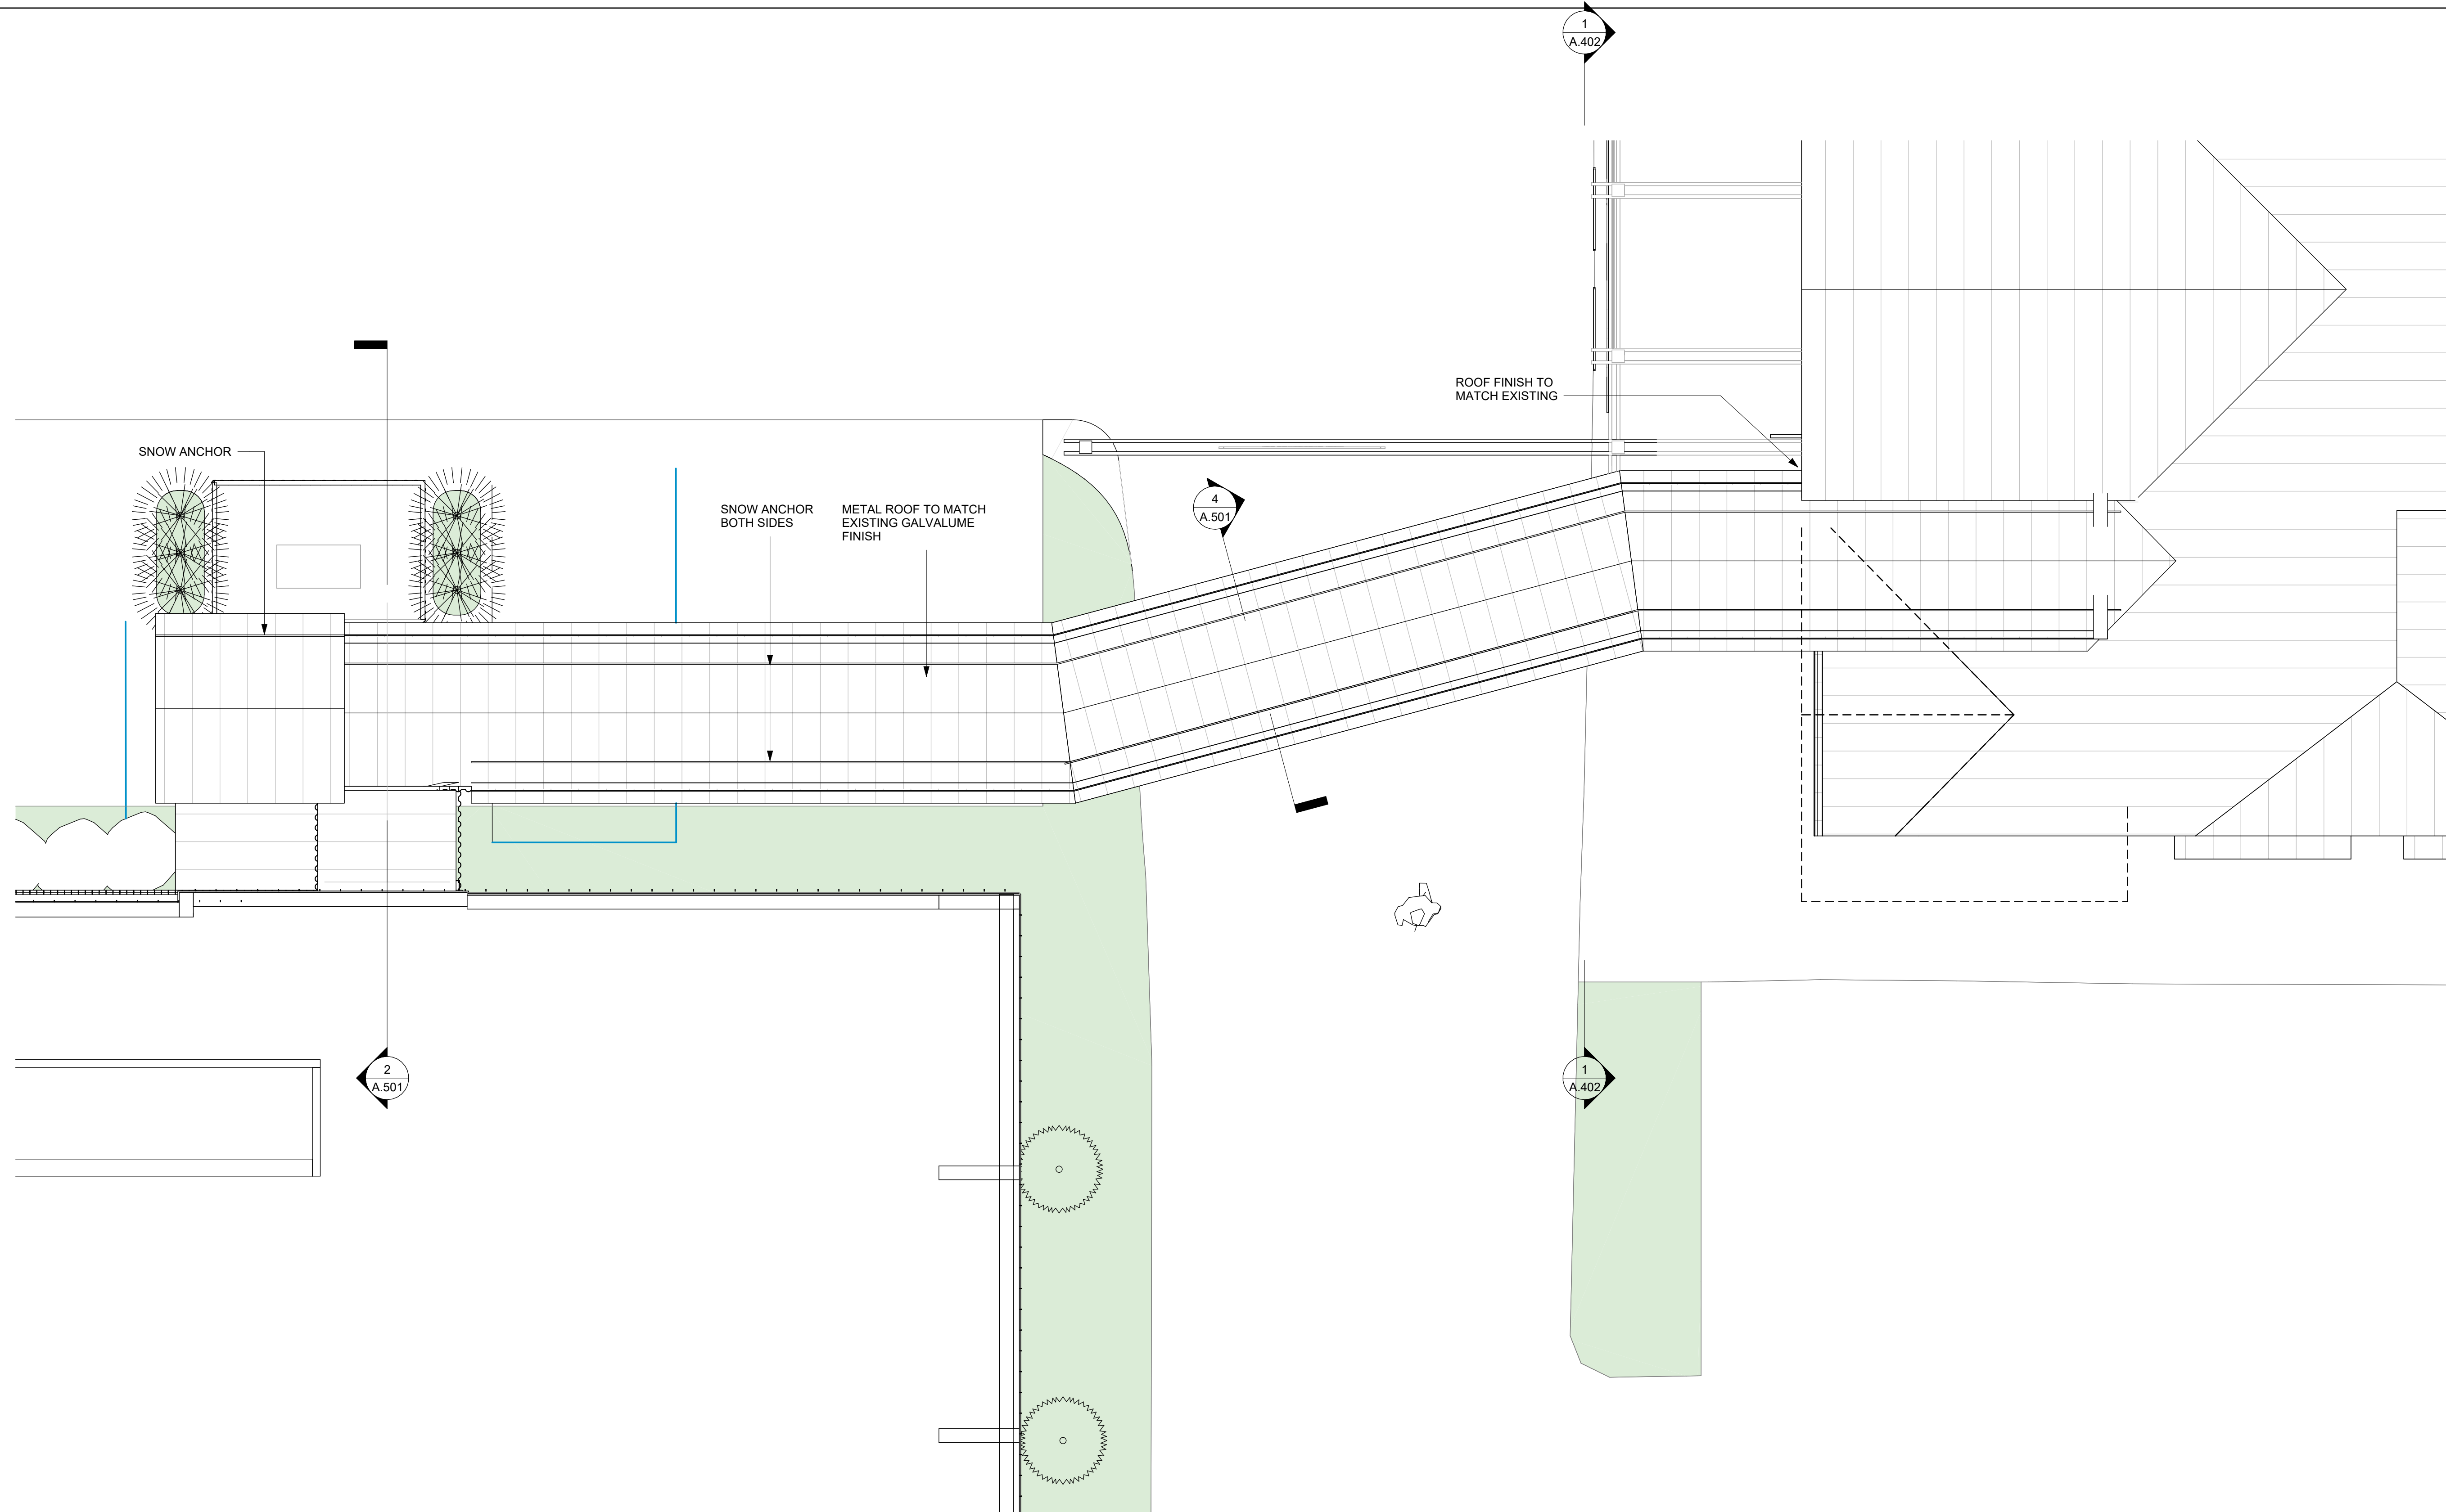

1 LEVEL 3 - DP
A.203 1 : 50

FLOOR PLAN LEGEND

	INTERCONNECTED SMOKE/FIRE + CARBON MONOXIDE DETECTOR
 FD	FLOOR DRAIN
	AREA DRAIN

FIRE RESISTANCE RATING LEGEND


	0.75 HR
	1 HR
	1.5 HR
	2 HR
	4 HR
	WATERCURTAIN SPRINKLER

SAFETY SYMBOLS

	ILLUMINATED EXIT SIGN
	EMERGENCY LIGHTING WITH BATTERY BACK
	INTERCONNECTED SMOKE, FIRE + CARBON MONOXIDE DETECTOR
	FIRE EXTINGUISHER
	PULL STATION
	PATH OF TRAVEL
	PATH OF TRAVEL - ACCESSIBLE

PHASE LEGEND

 AREA OF WORK
 EXISTING CONSTRUCTION TO REMAIN
 EXISTING CONSTRUCTION TO BE DEMOLISHED
 PROPOSED CONSTRUCTION

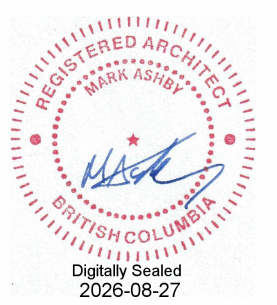

NOT FOR CONSTRUCTION

All drawings and specifications are the copyright property of Fold Architecture Inc. Use or reproduction of documents in whole or in part is subject to the Architect's specific consent.

Dimensions shown on these drawings represent design intent. Confirmation of field dimensions is the responsibility of the Contractor. Verify all dimension and report all discrepancies to the Architect.

Do not scale these drawings.

[illegible]

SIDNEY WATERFRONT INN & SUITES


SWIS SKYBRIDGE
ADDITION

ELEVATIONS - N + E

Project number	26003
Date	260818
Drawn by	AG
Checked by	MA

A.401

Scale	As indicated
Printed	2026-08-27 4:41:38 PM

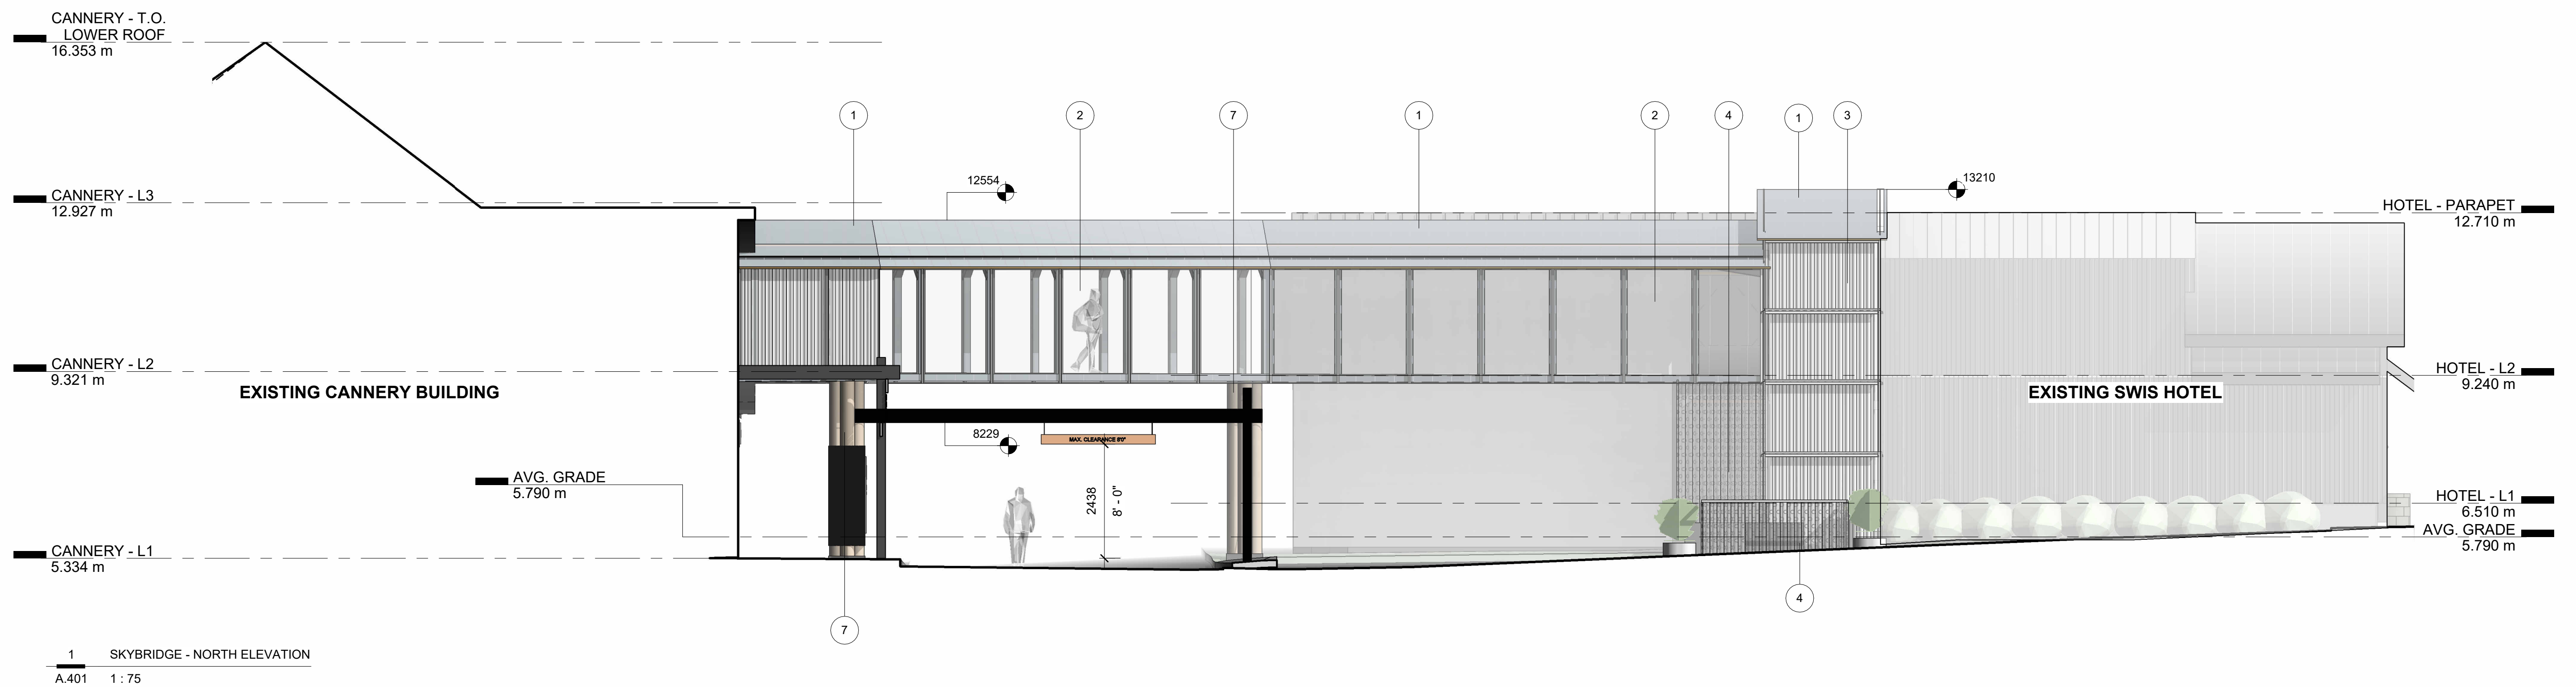


1 SKYBRIDGE - NORTH ELEVATION
A.401 1:75



2 HOTEL - WEST ELEVATION
A.401 1 : 75


MATERIAL FINISHES

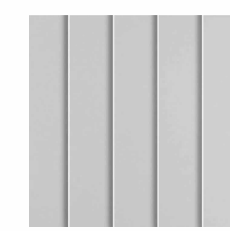

1 METAL ROOFING
STANDING SEAM PANELS - 16"
GALVALUME FINISH




2 **SSG GLASS**
GRADUATED FRIT PATTERN

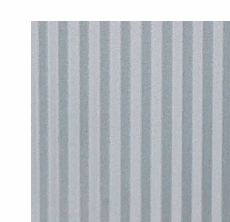

3 METAL SIDING
CORRUGATED PANEL
GALVALUME FINISH

4 PERFORATED METAL SIDING
CORRUGATED PANEL
GALVALUME FINISH

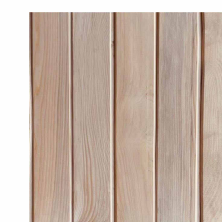


5 WOOD GRAIN SIDING / FENCING /
SOFFIT
TRANSPARENT WOOD FINISH



6 FIBER-CEMENT SIDING
HORIZONTAL PLANK
COLOUR TO MATCH SWIS HOTEL




7 **TIMBER STRUCTURE**
TRANSPARENT WOOD FINISH

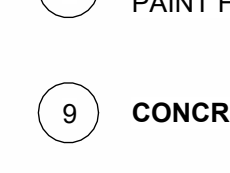

8 METAL FABRICATED COMPONENT
PAINT FINISH - BLACK



9 CONCRETE WALL

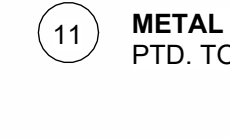

11 METAL DOOR
PTD. TO MATCH ADJACENT CLADDING



NOT FOR CONSTRUCTION

All drawings and specifications are the copyright property of Fold Architecture Inc. Use or reproduction of documents in whole or in part is subject to the Architect's specific consent.

Dimensions shown on these drawings represent design intent. Confirmation of field dimensions is the responsibility of the Contractor. Verify all dimension and report all discrepancies to the Architect.

Do not scale these drawings.

[illegible]

SIDNEY WATERFRONT INN & SUITES



SWIS SKYBRIDGE
ADDITION

ELEVATIONS - S


Project number	26003
Date	260818
Drawn by	AG
Checked by	MA

A.402

Scale	As indicated
Printed	2026-08-27 4:41:44 PM

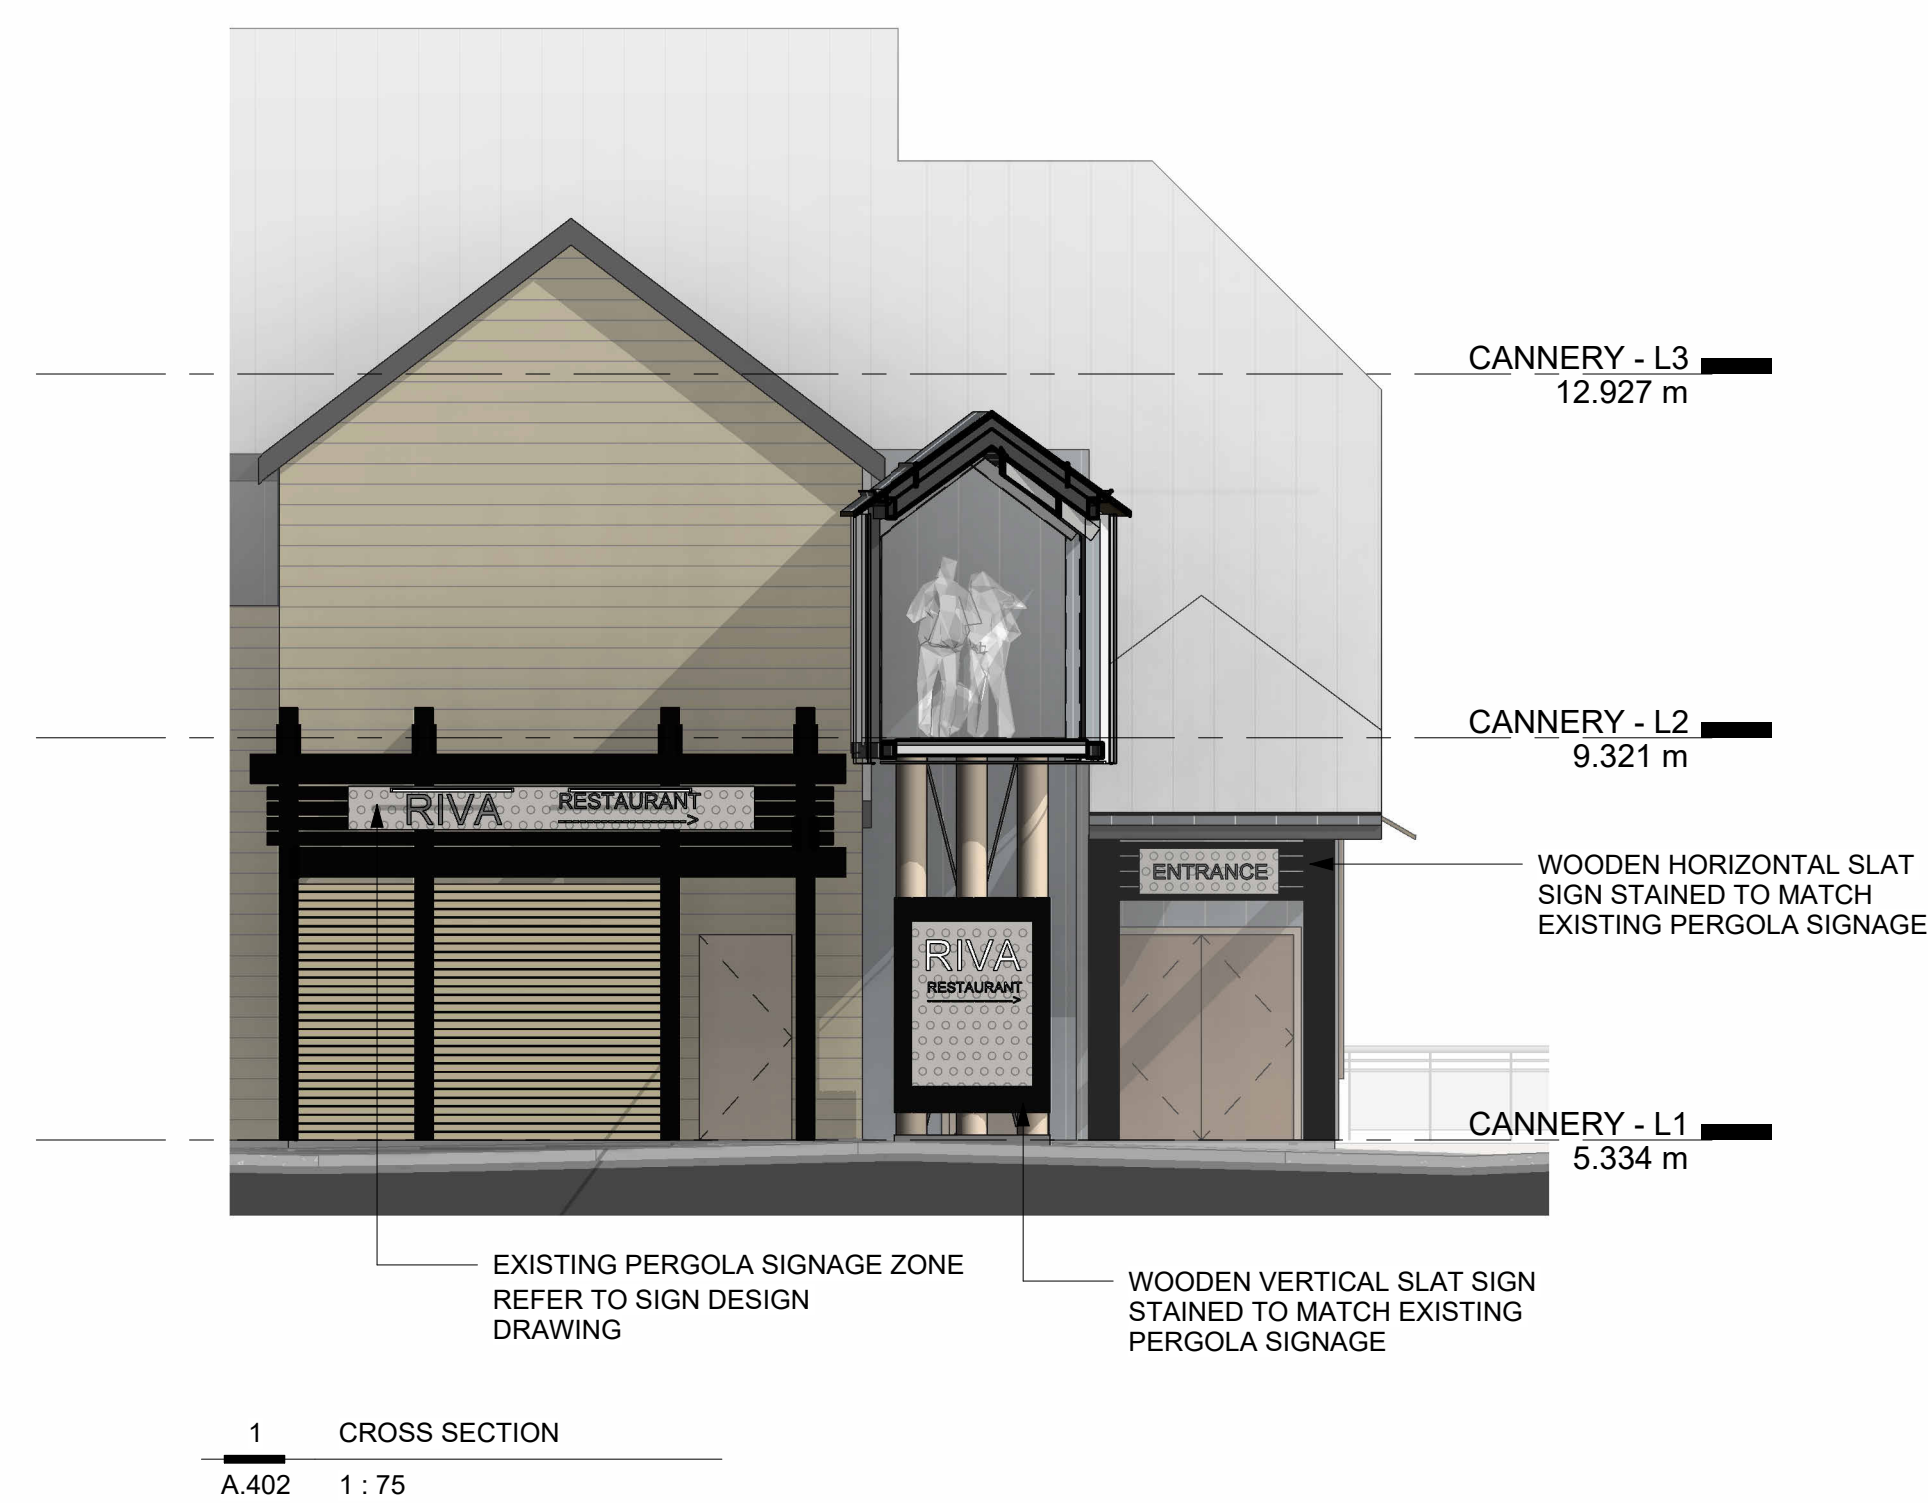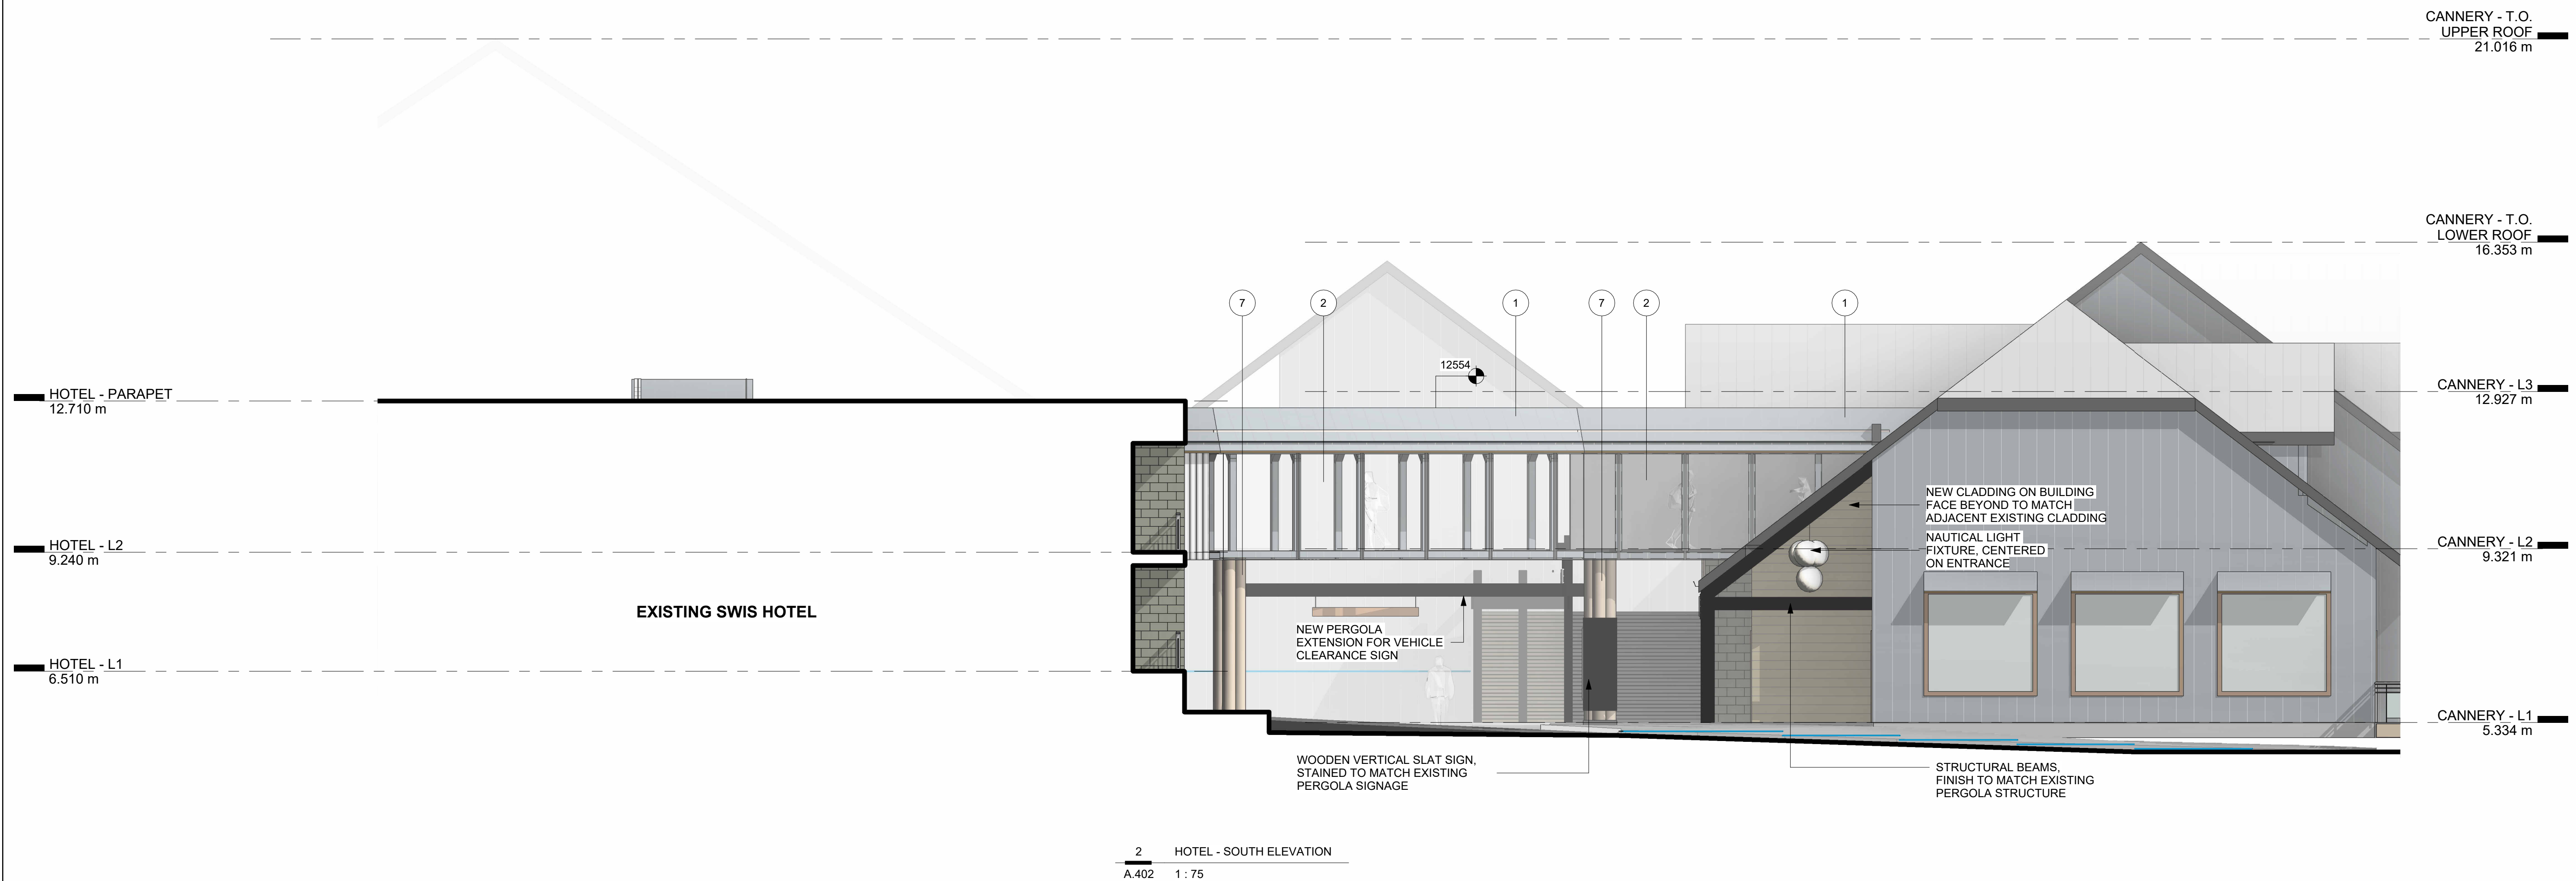

MATERIAL FINISHES

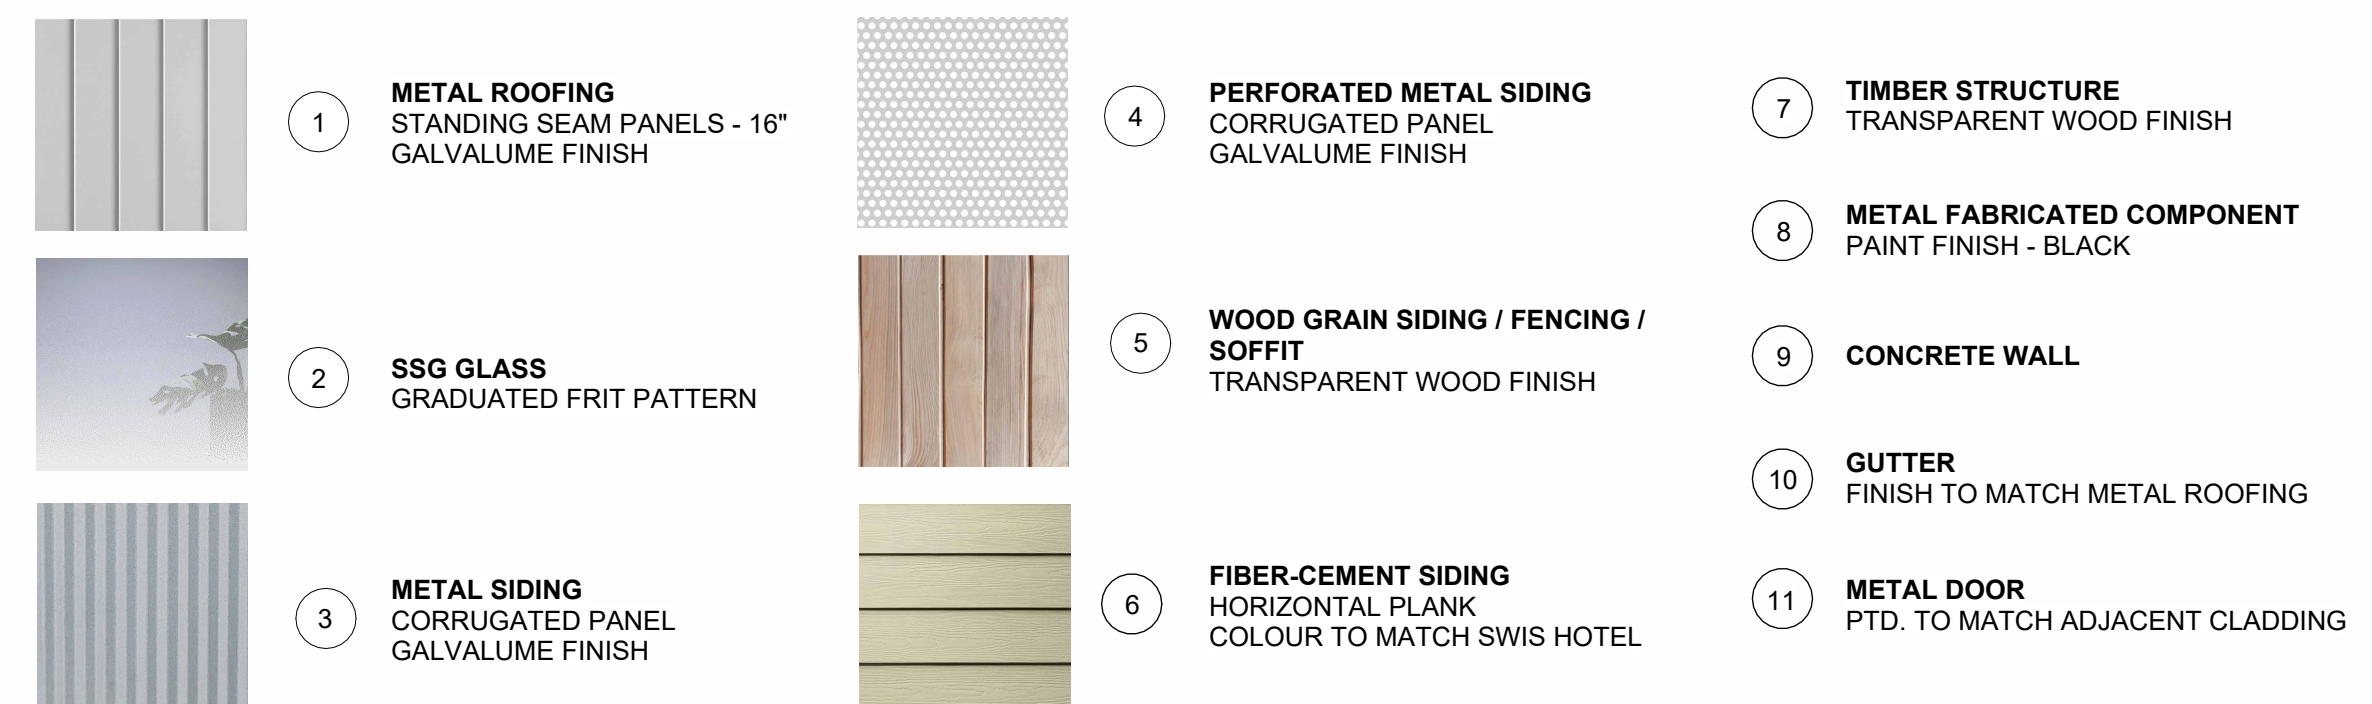



NOT FOR CONSTRUCTION

Dimensions shown on these drawings represent design intent. Confirmation of field dimensions is the responsibility of the Contractor. Verify all dimension and report all discrepancies to the Architect.

Do not scale these drawings.




[illegible]

SWIS SKYBRIDGE ADDITION

Project number	26003
Date	260818
Drawn by	AG
Checked by	MA

A.501

Scale	As indicated
Printed	2026-08-27 4:41:47 PM

   

	0.75 HR
	1 HR
	1.5 HR
	2 HR
	4 HR
	WATERCURTAIN SPRINKLER



All drawings and specifications are the copyright property of Fold Architecture Inc. Use or reproduction of documents in whole or in part is subject to the Architect's specific consent.

Dimensions shown on these drawings represent design intent. Confirmation of field dimensions is the responsibility of the Contractor. Verify all dimension and report all discrepancies to the Architect.

Do not scale these drawings.

[illegible]


SIDNEY WATERFRONT INN & SUITES

ACCESSORY
BUILDING - GARBAGE
ENCLOSURE


Project number	26003
Date	260818
Drawn by	Author
Checked by	MA

A.600

Scale	As indicated
Printed	2026-08-27 4:41:51 PM

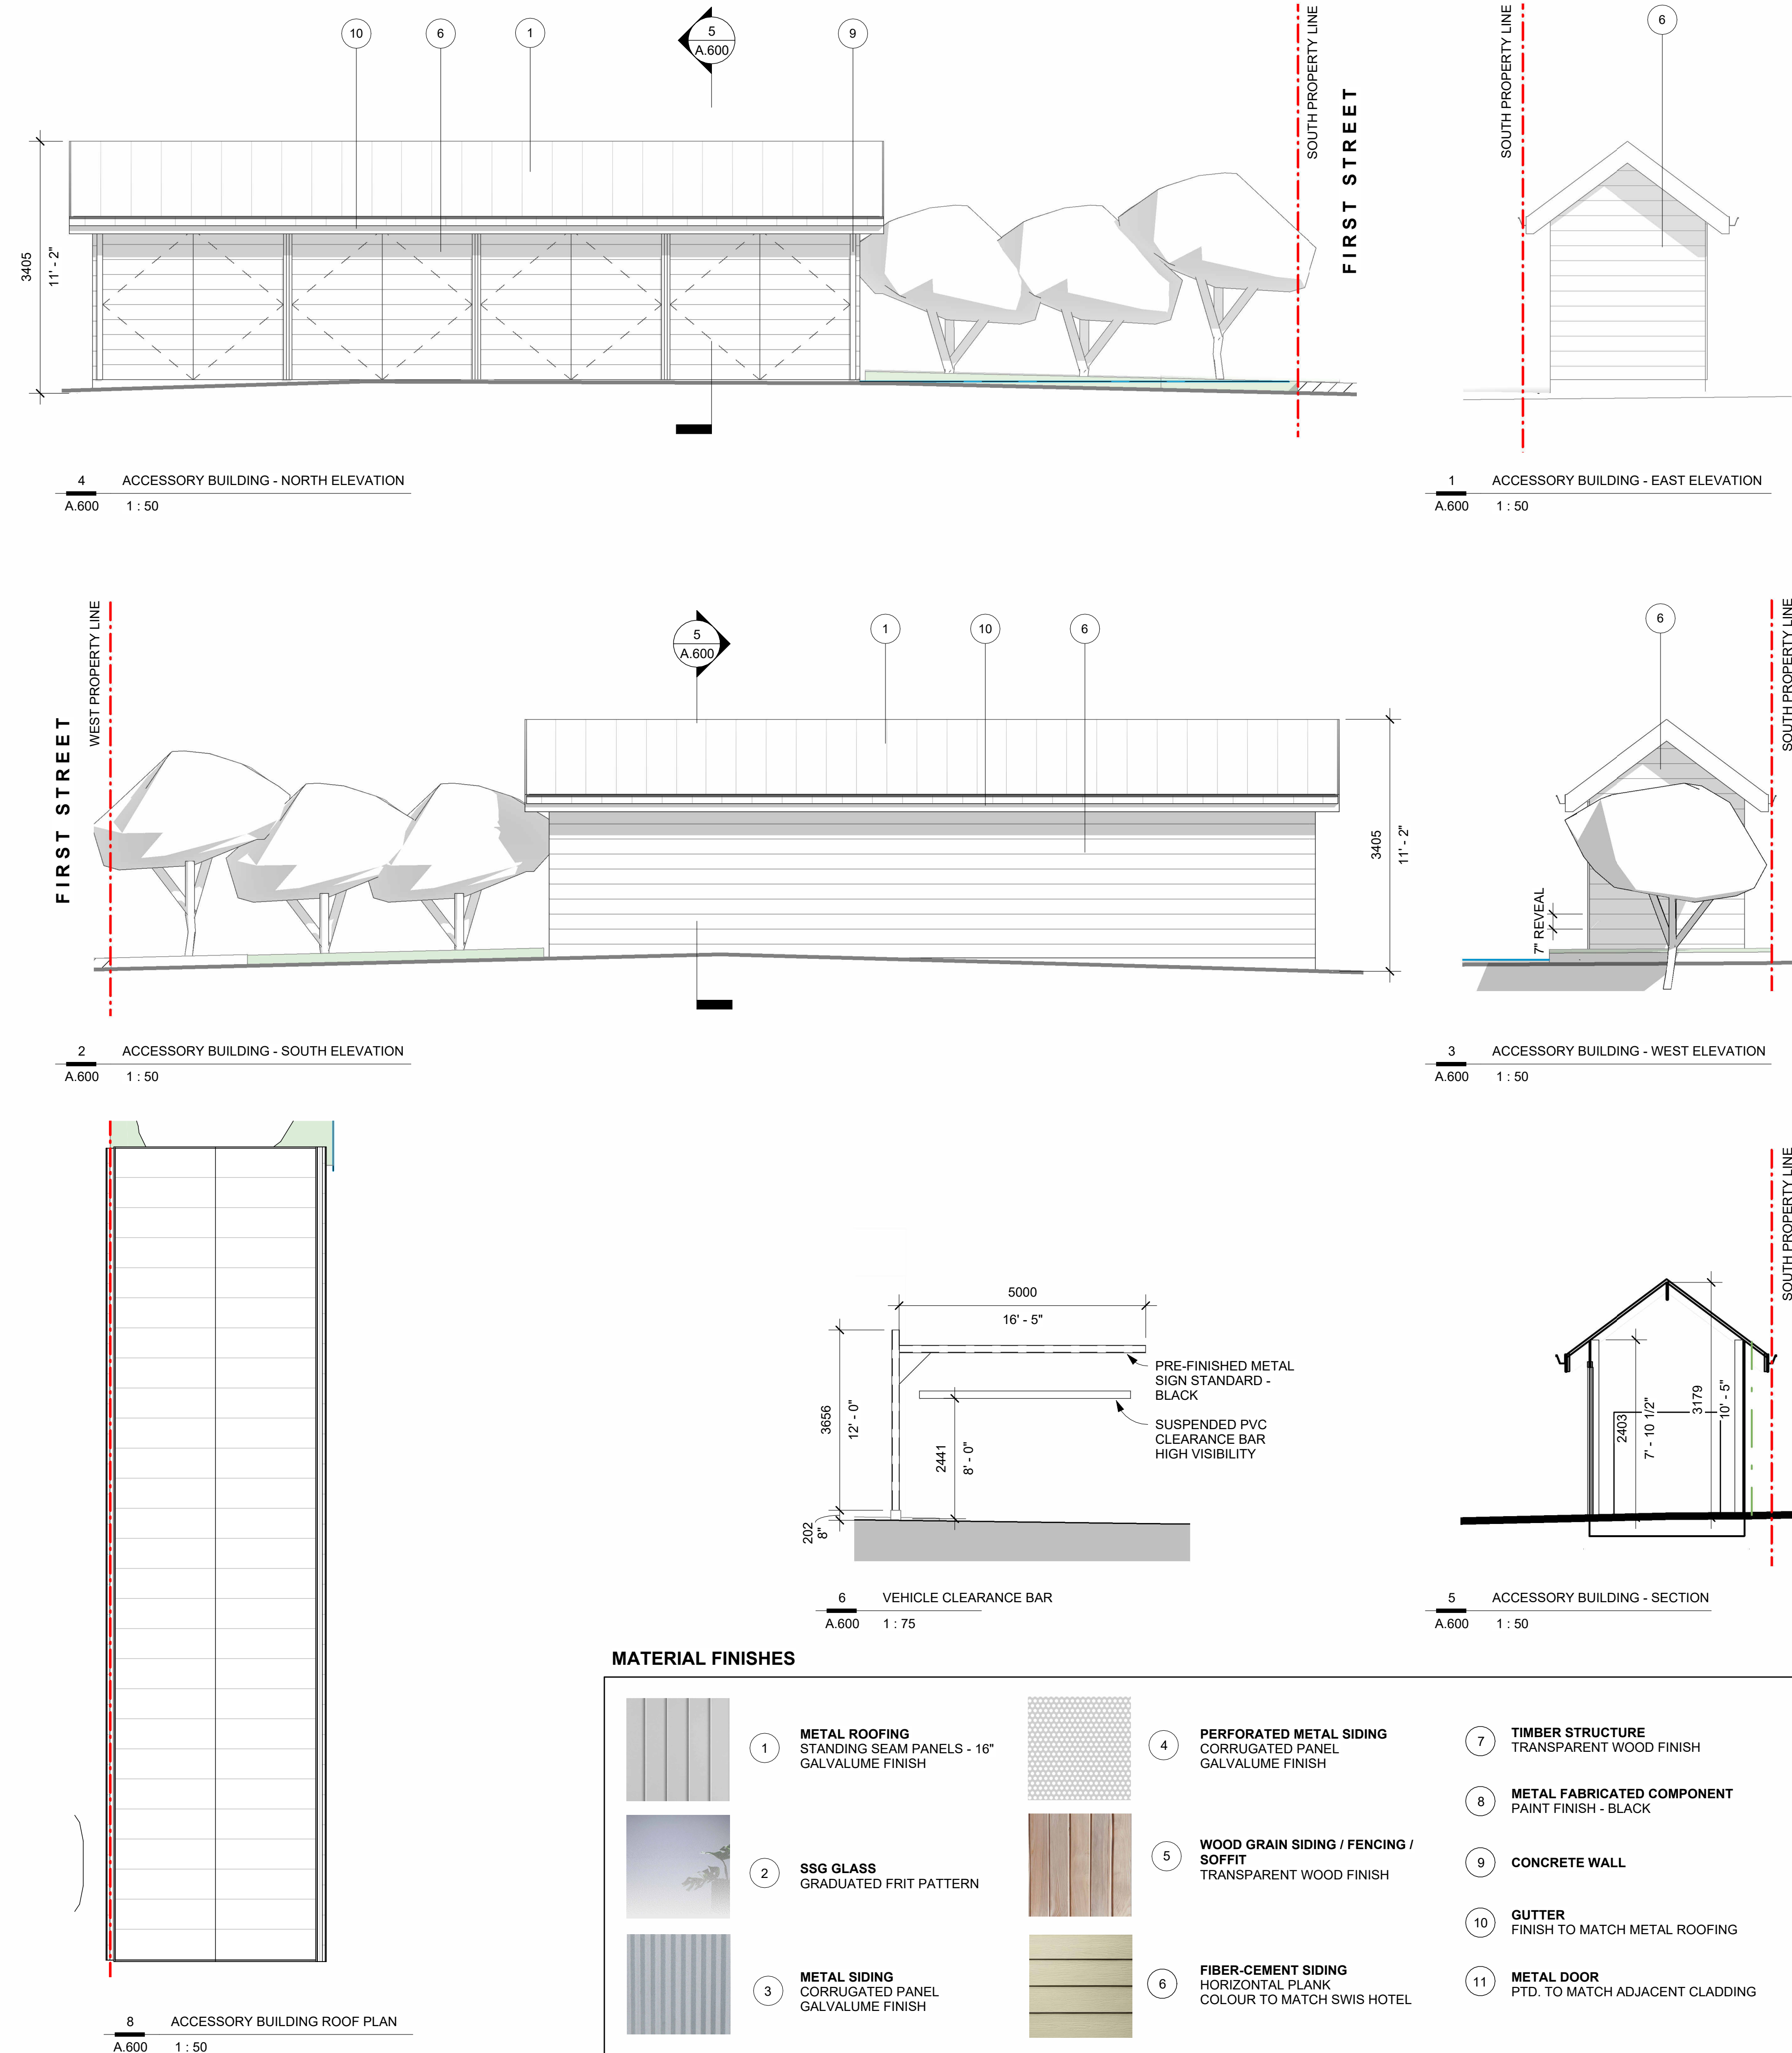


MATERIAL FINISHES

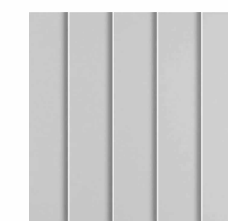

1 METAL ROOFING
STANDING SEAM PANELS - 1
GALVALUME FINISH




2 **SSG GLASS**
GRADUATED FRIT PATTERN

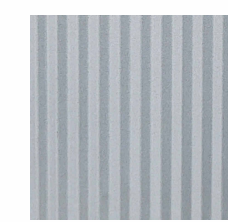

3 METAL SIDING
CORRUGATED PANEL
GALVALUME FINISH


4 **PERFORATED METAL SIDING**
CORRUGATED PANEL
GALVALUME FINISH

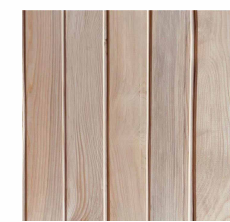

5 **SOFFIT**
TRANSPARENT WOOD FINISH




6 FIBER-CEMENT SIDING
HORIZONTAL PLANK
COLOUR TO MATCH SWIS HOTEL

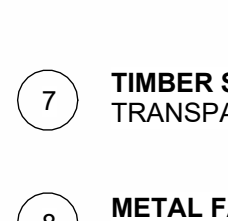

7 **TIMBER STRUCTURE**
TRANSPARENT WOOD FINISH



(9) CONCRETE WALL

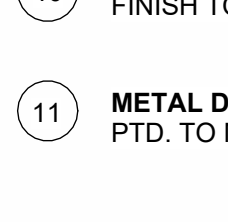

11 METAL DOOR
PTD. TO MATCH ADJACENT CLADDING

FIRE RESISTANCE RATING LEGEND	
	0.75 HR
	1 HR
	1.5 HR
	2 HR
	4 HR
