


Lane 15.27

RECEIVED  
MAY 2 2021  
TOWN OF JARNEY

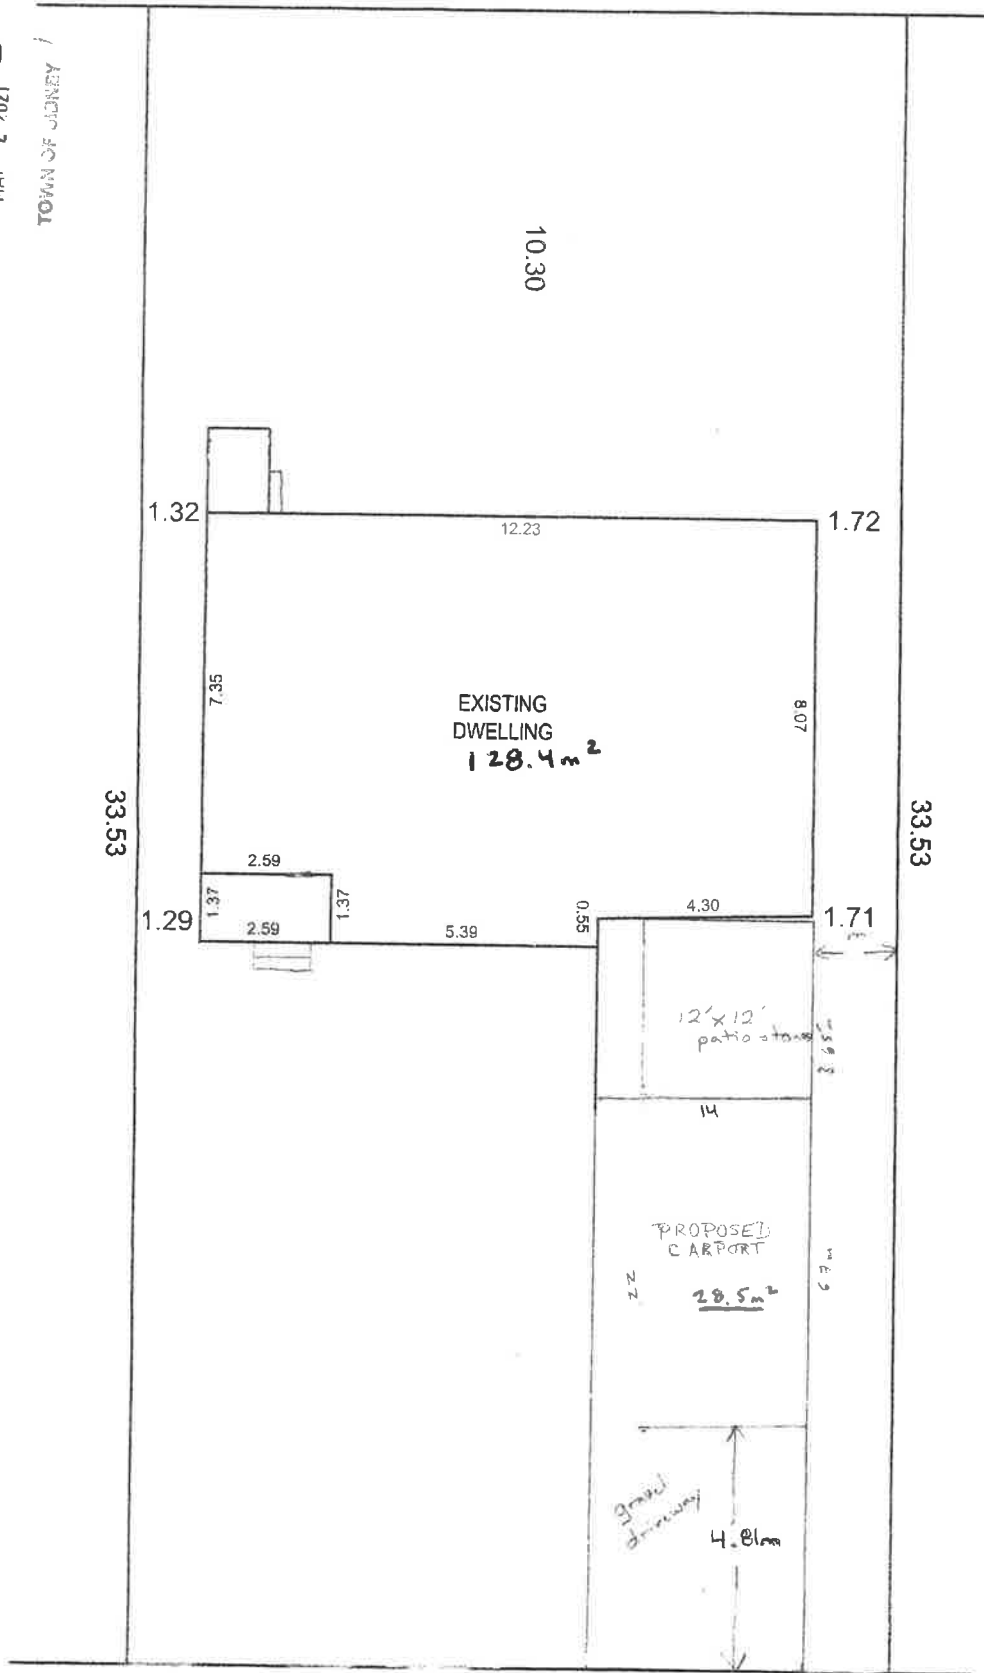

Sixth Street 15.27


LOT AREA: 512m<sup>2</sup>

PROPOSED COVERAGE: 156.9 = 25%

SITE PLAN


Scale: 1:100

20140302

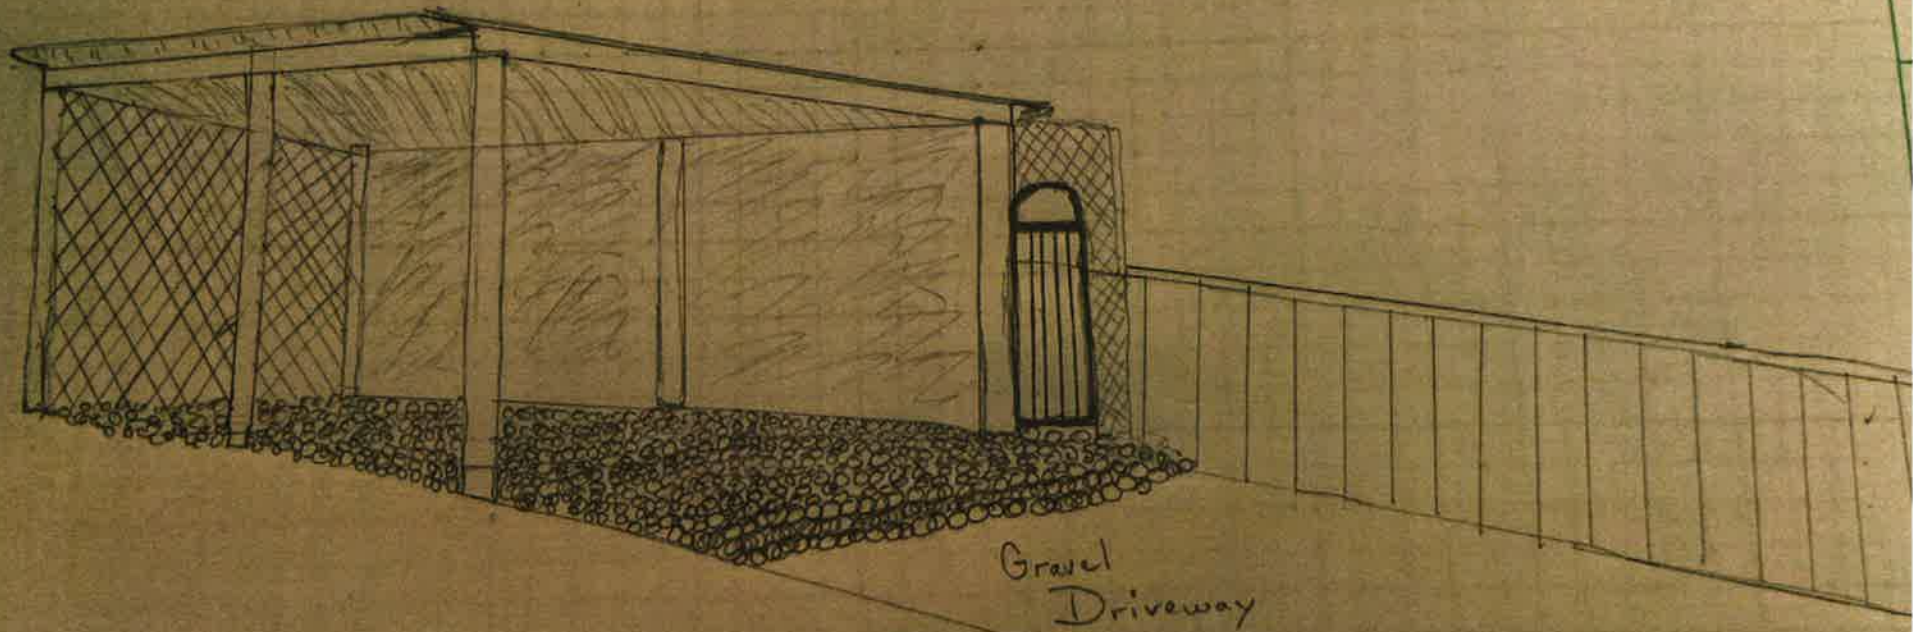

Gravel  
Driveway

Barbara Uibel  
9684 Sixth Street  
Sidney  
Not To Scale

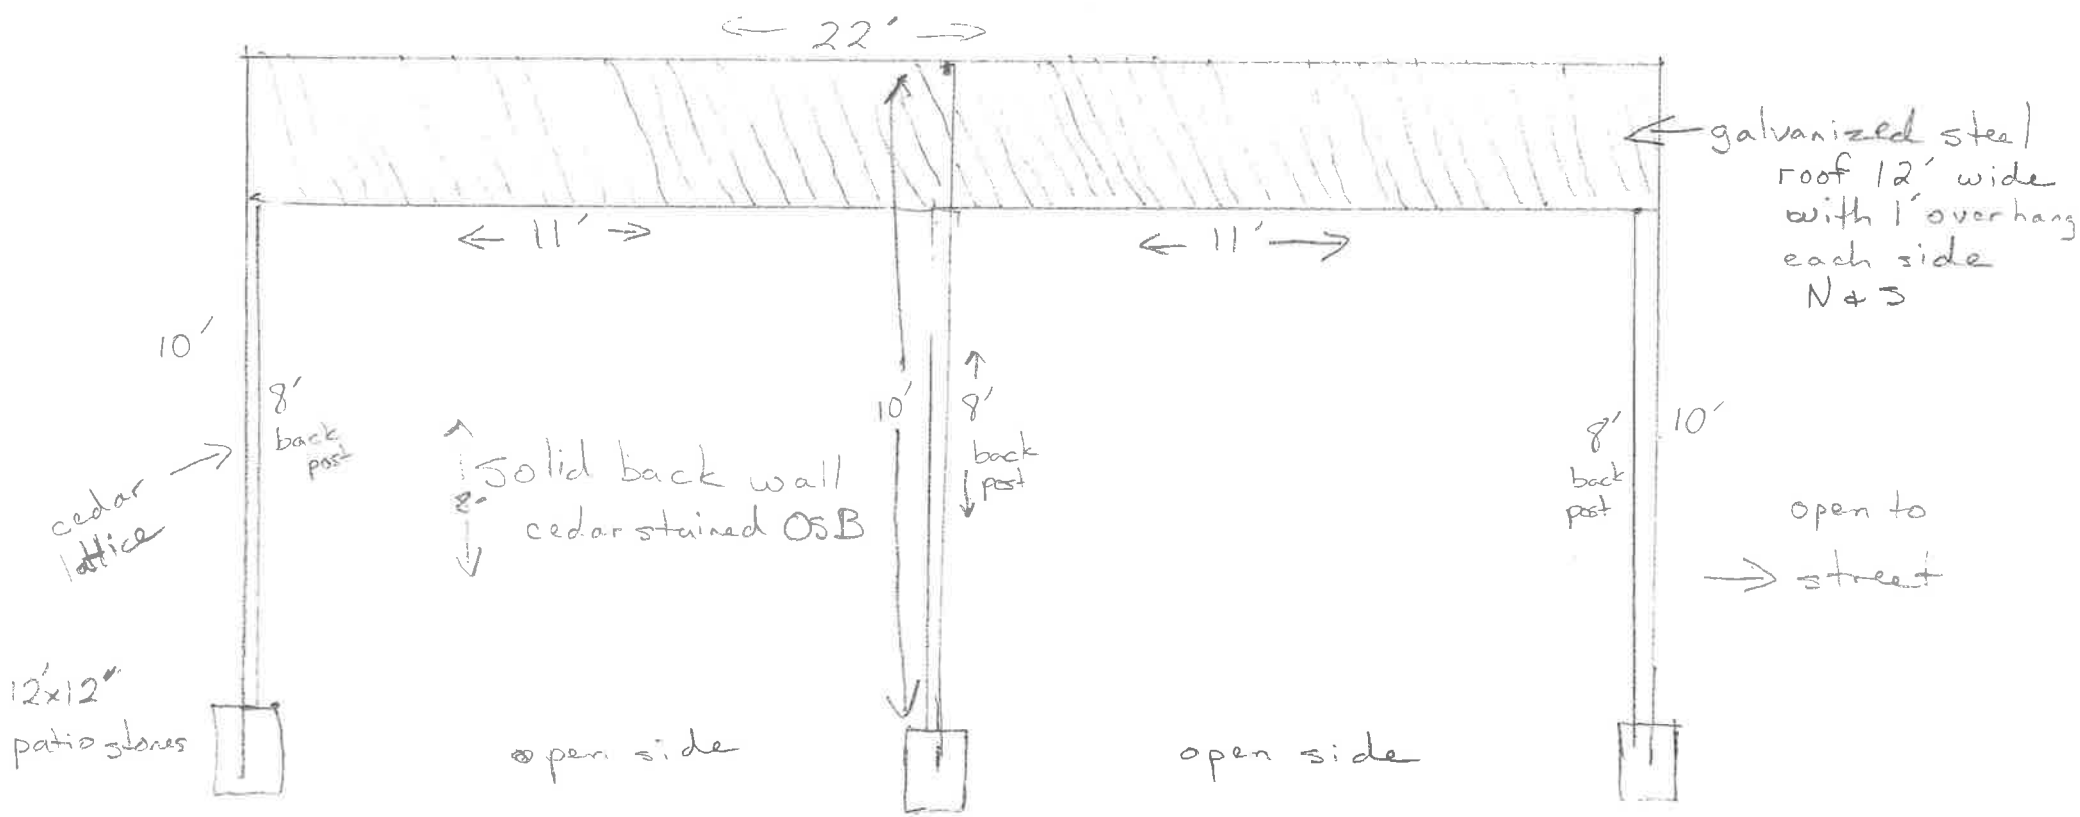

side view  
south looking North

**RECEIVED**  
JUN 21 2021


TOWN OF SIDNEY

RECEIVED

MAY 12 2021

TOWN OF SIDNEY

FRONT VIEW

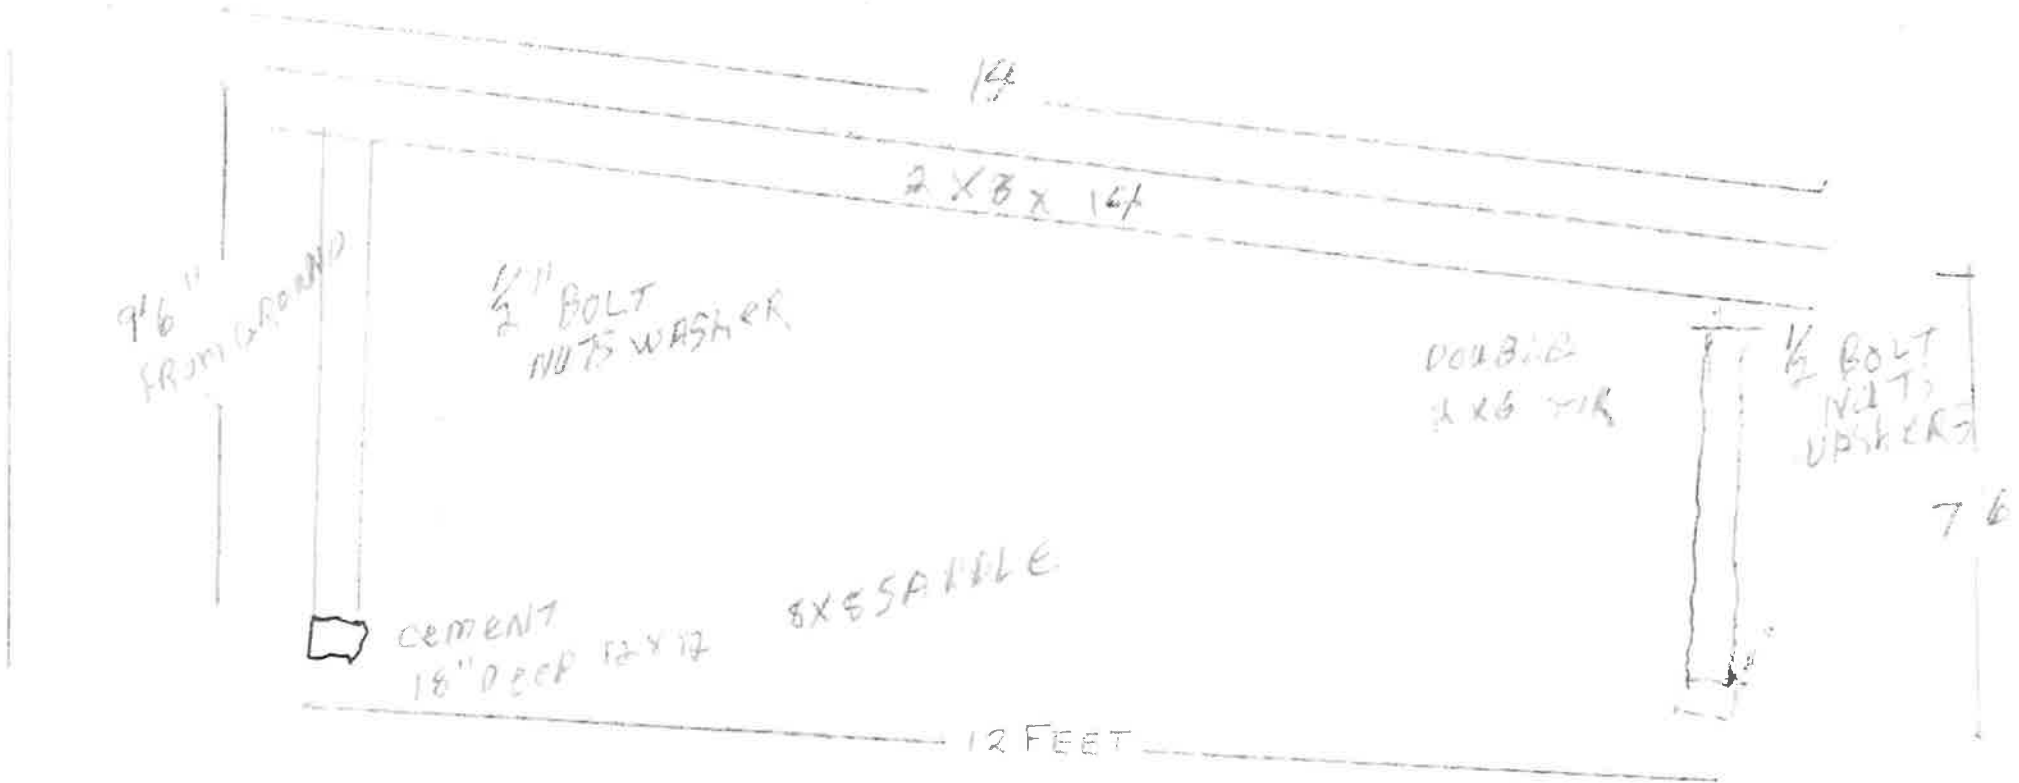

DV140302


RECEIVED  
MAY 12 2021

DV147302

Left + Right side.

TOWN OF SIDNEY


8 FT high.

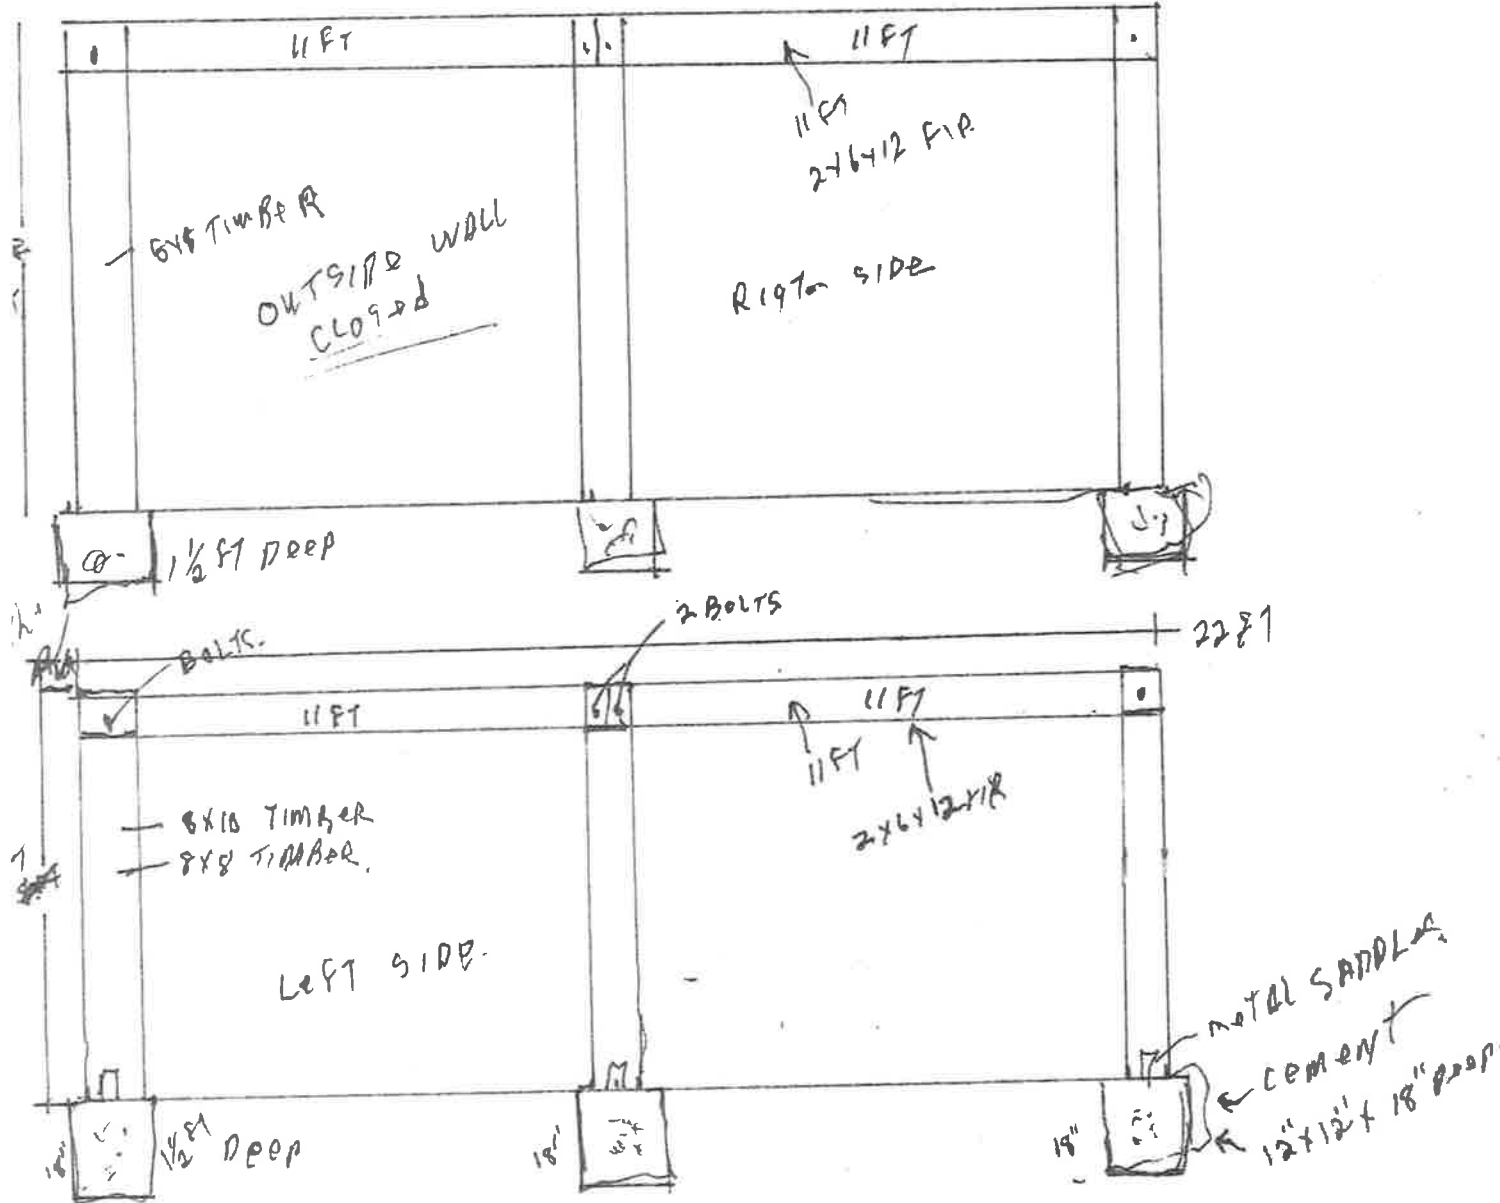

STRAPPING 2x4 - 16 @  
 2 - 8' METAL ROOFING  
 OVER LAPPED

8' CARRIAGE BOLTS NUTS + WASHERS  
 CROSS PIECES ON TIMBER 2x8x12 - 9 PIECES  
 JOISTS 2x6x14 - 22 PIECES  
 METAL ROOF 8' - 16 SHEETS

1x4x10 30 PIECES

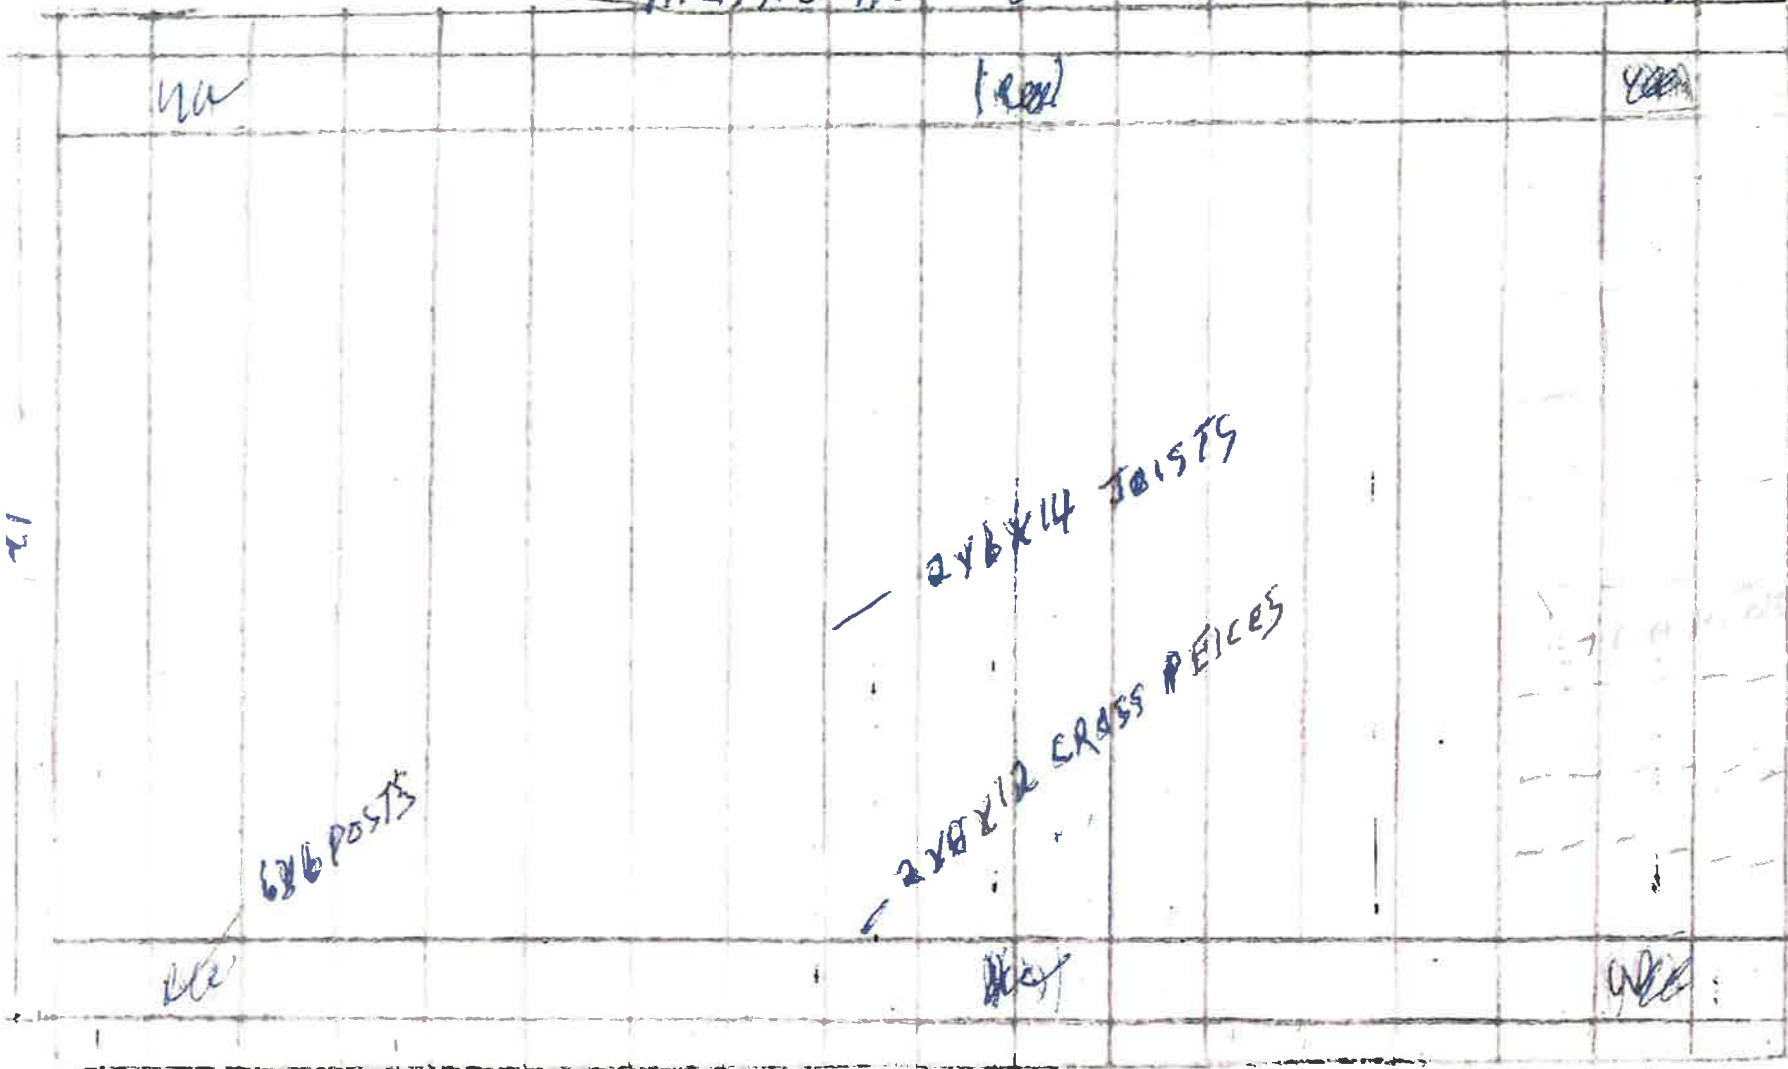

22'

23'

PLAN FOR METAL ROOF.

RECEIVED  
 MAY 12 2021

TOWN OF SIDNEY

01100302