

ECLECTIC

Renovation

2306 Beacon Ave, Sidney, V8L 1X2

FLOOR PLAN V.5

Scale:


Drawn By: Victoria Morley

Revisions:

Sheet:

ID1.3

THIS DRAWING MUST NOT BE SCALED. - THE GENERAL CONTRACTOR SHALL VERIFY ALL DIMENSIONS, DATUMS AND LEVELS PRIOR TO COMMENCEMENT OF WORK. ALL ERRORS AND OMISSIONS MUST BE REPORTED IMMEDIATELY TO THE DESIGNER. - VARIATIONS AND MODIFICATIONS TO WORK SHOWN SHALL NOT BE CARRIED OUT WITHOUT WRITTEN PERMISSION FROM THE DESIGNER. - THIS DRAWING IS THE EXCLUSIVE PROPERTY OF THE DESIGNER AND CAN BE REPRODUCED ONLY WITH THE PERMISSION OF THE DESIGNER, IN WHICH CASE THE REPRODUCTION MUST BEAR THEIR NAME AS DESIGNERS.

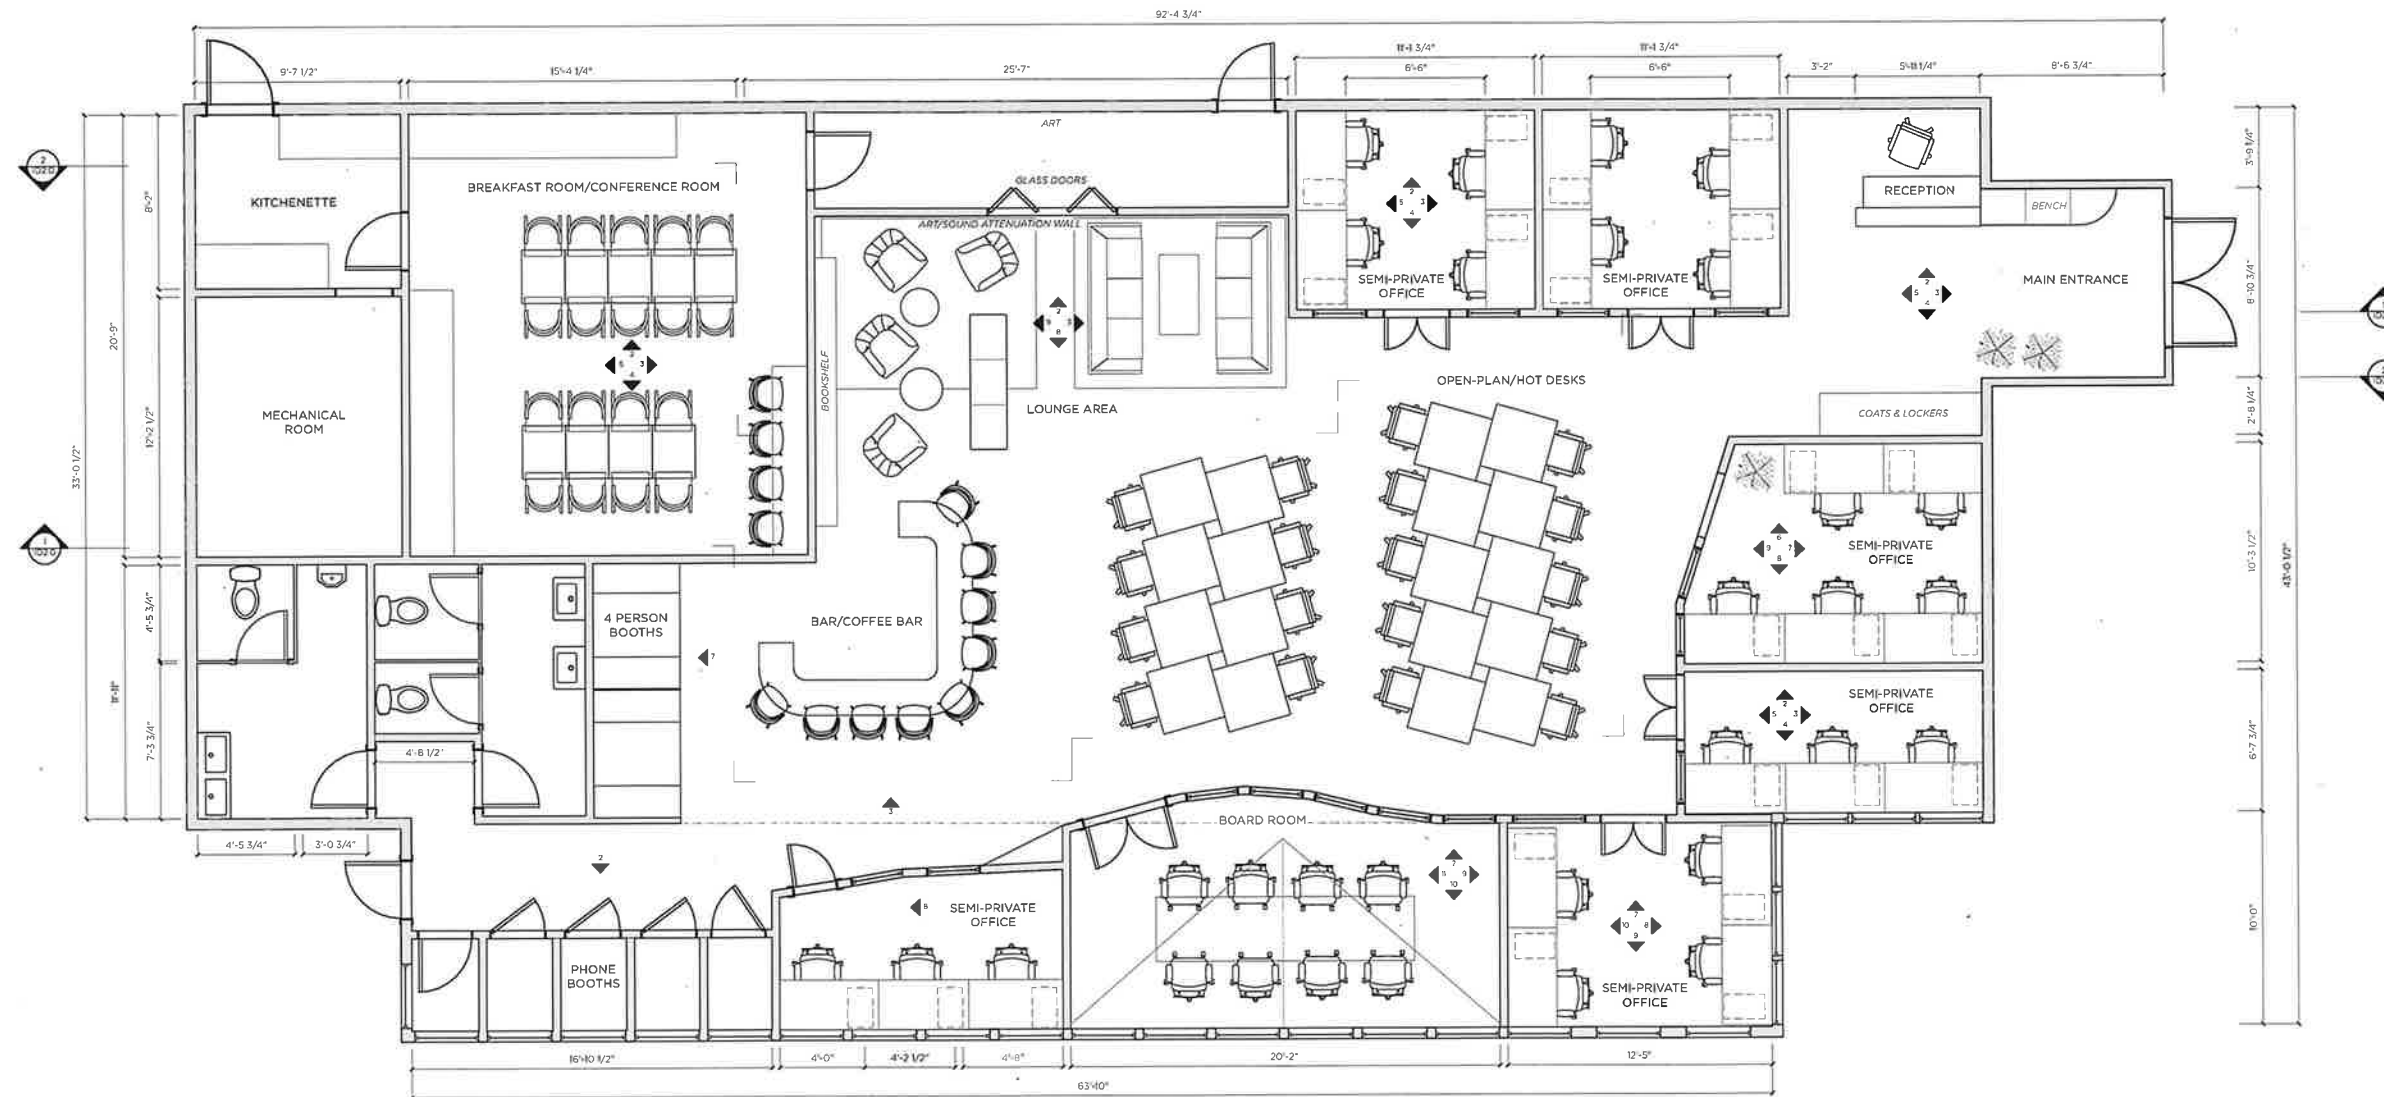

1 FLOOR PLAN | Proposed
ID1.3 1/4" = 1'-0"



FLOOR AREA

MAIN FLOOR FITNESS CENTRE	3479.5 sf (323.3 sm)
TOTAL SPACE	0000 sf (000 sm)