


086

2090

New Shed proposed

Existing Shed to be removed

Existing Shed to be removed

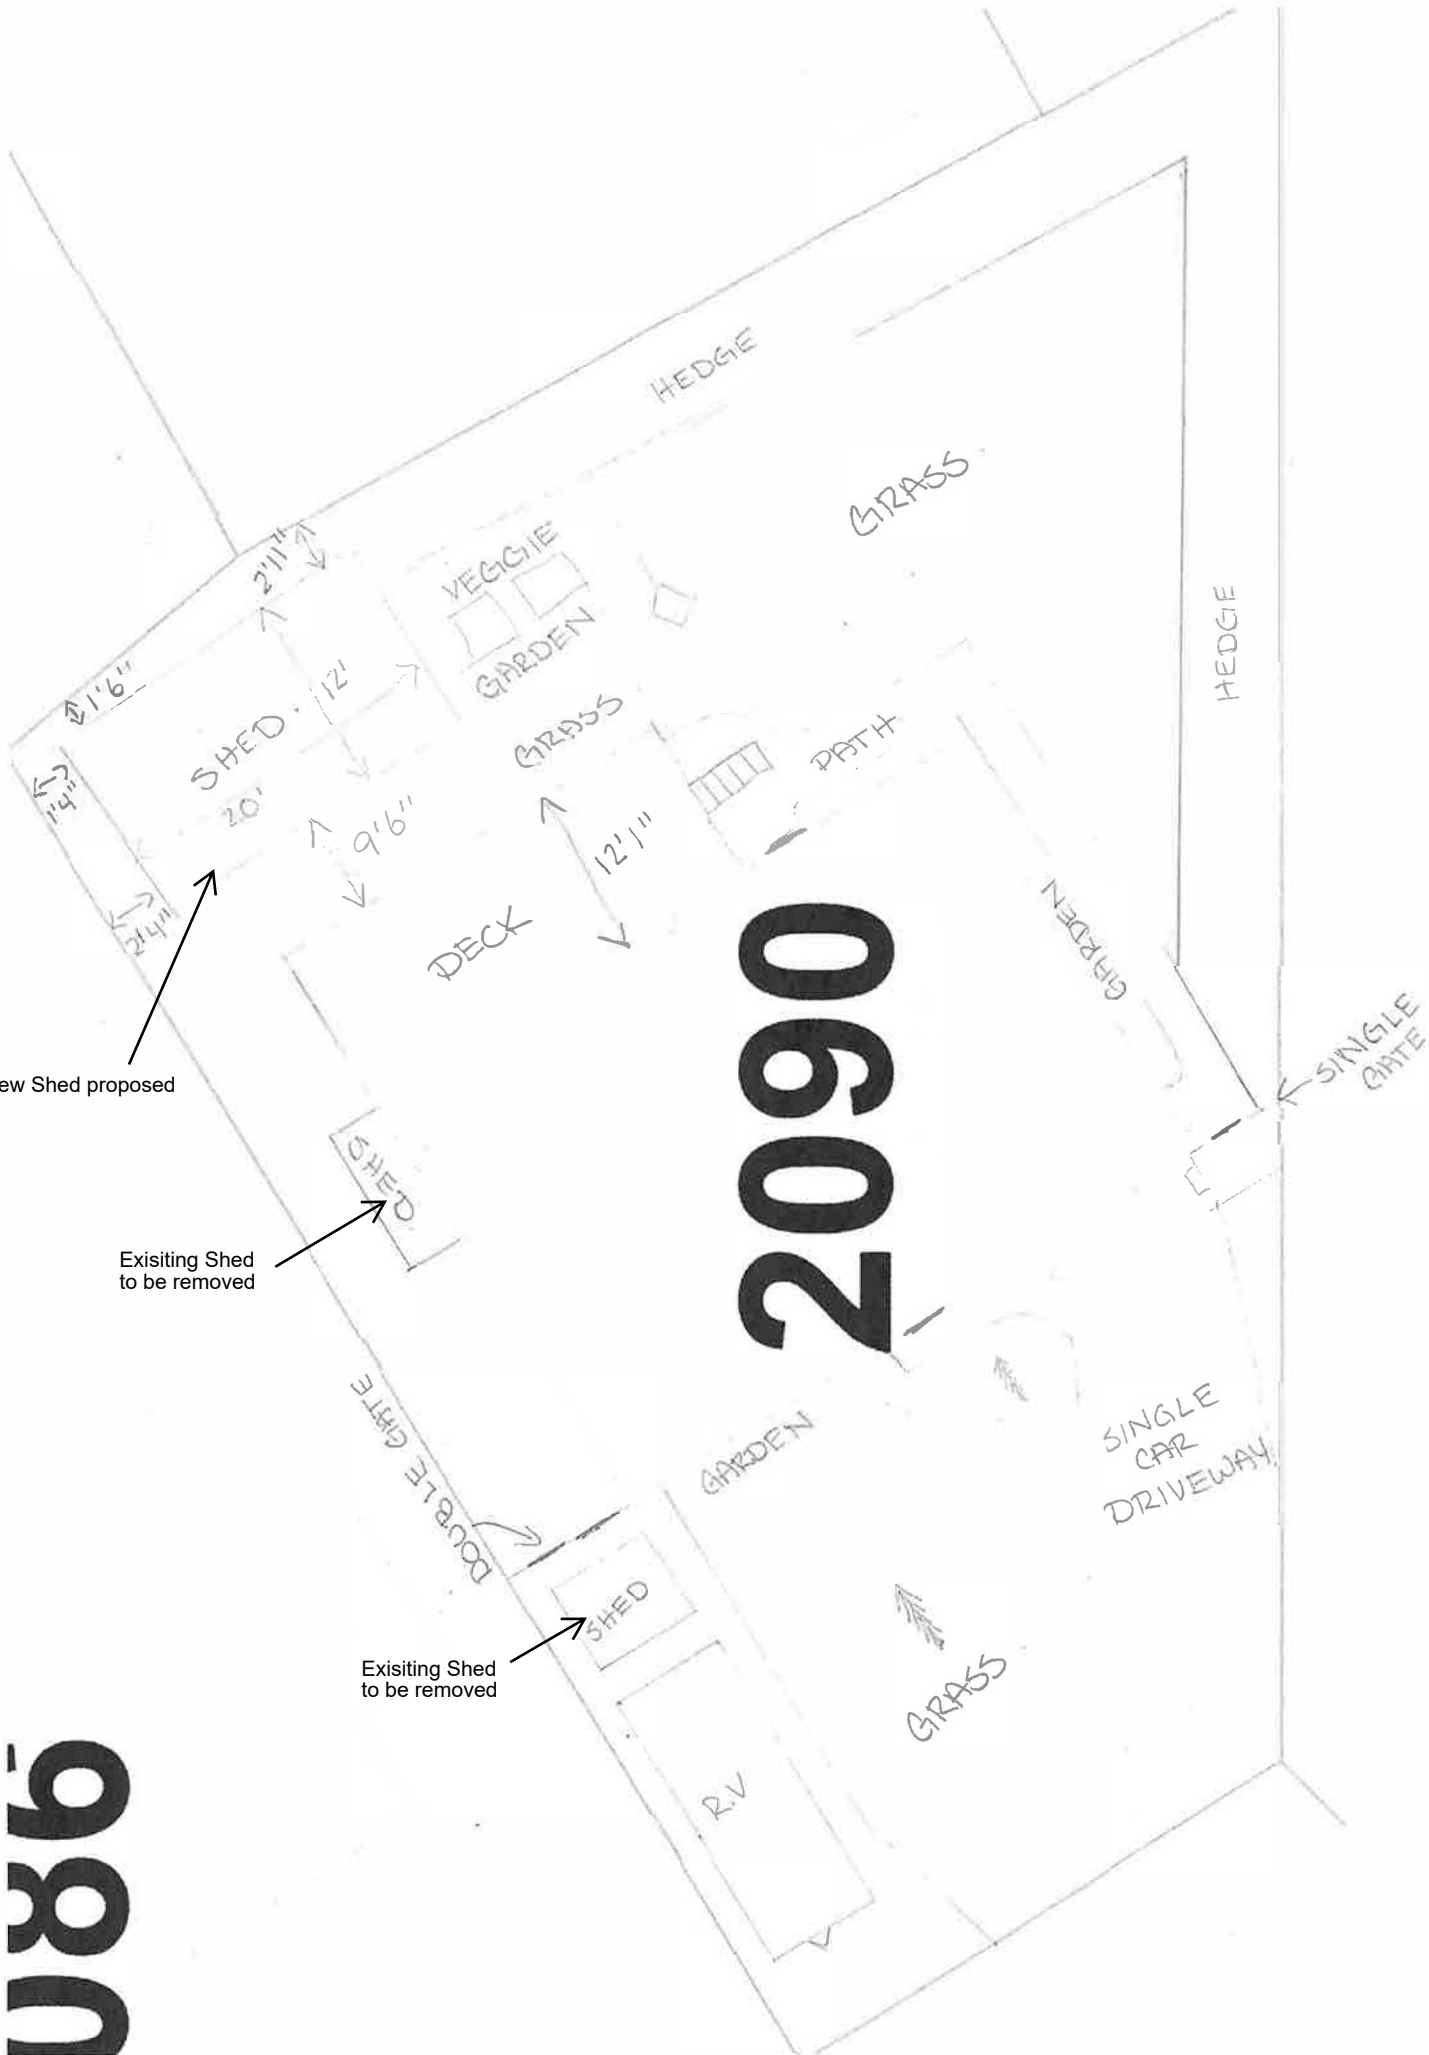

2086

30.898
960.9

18.288
23.790

11.278

2090

35.869

4.572

15.54
10.9