


RECEIVED  
FEB 25 2021


TOWN OF SIDNEY

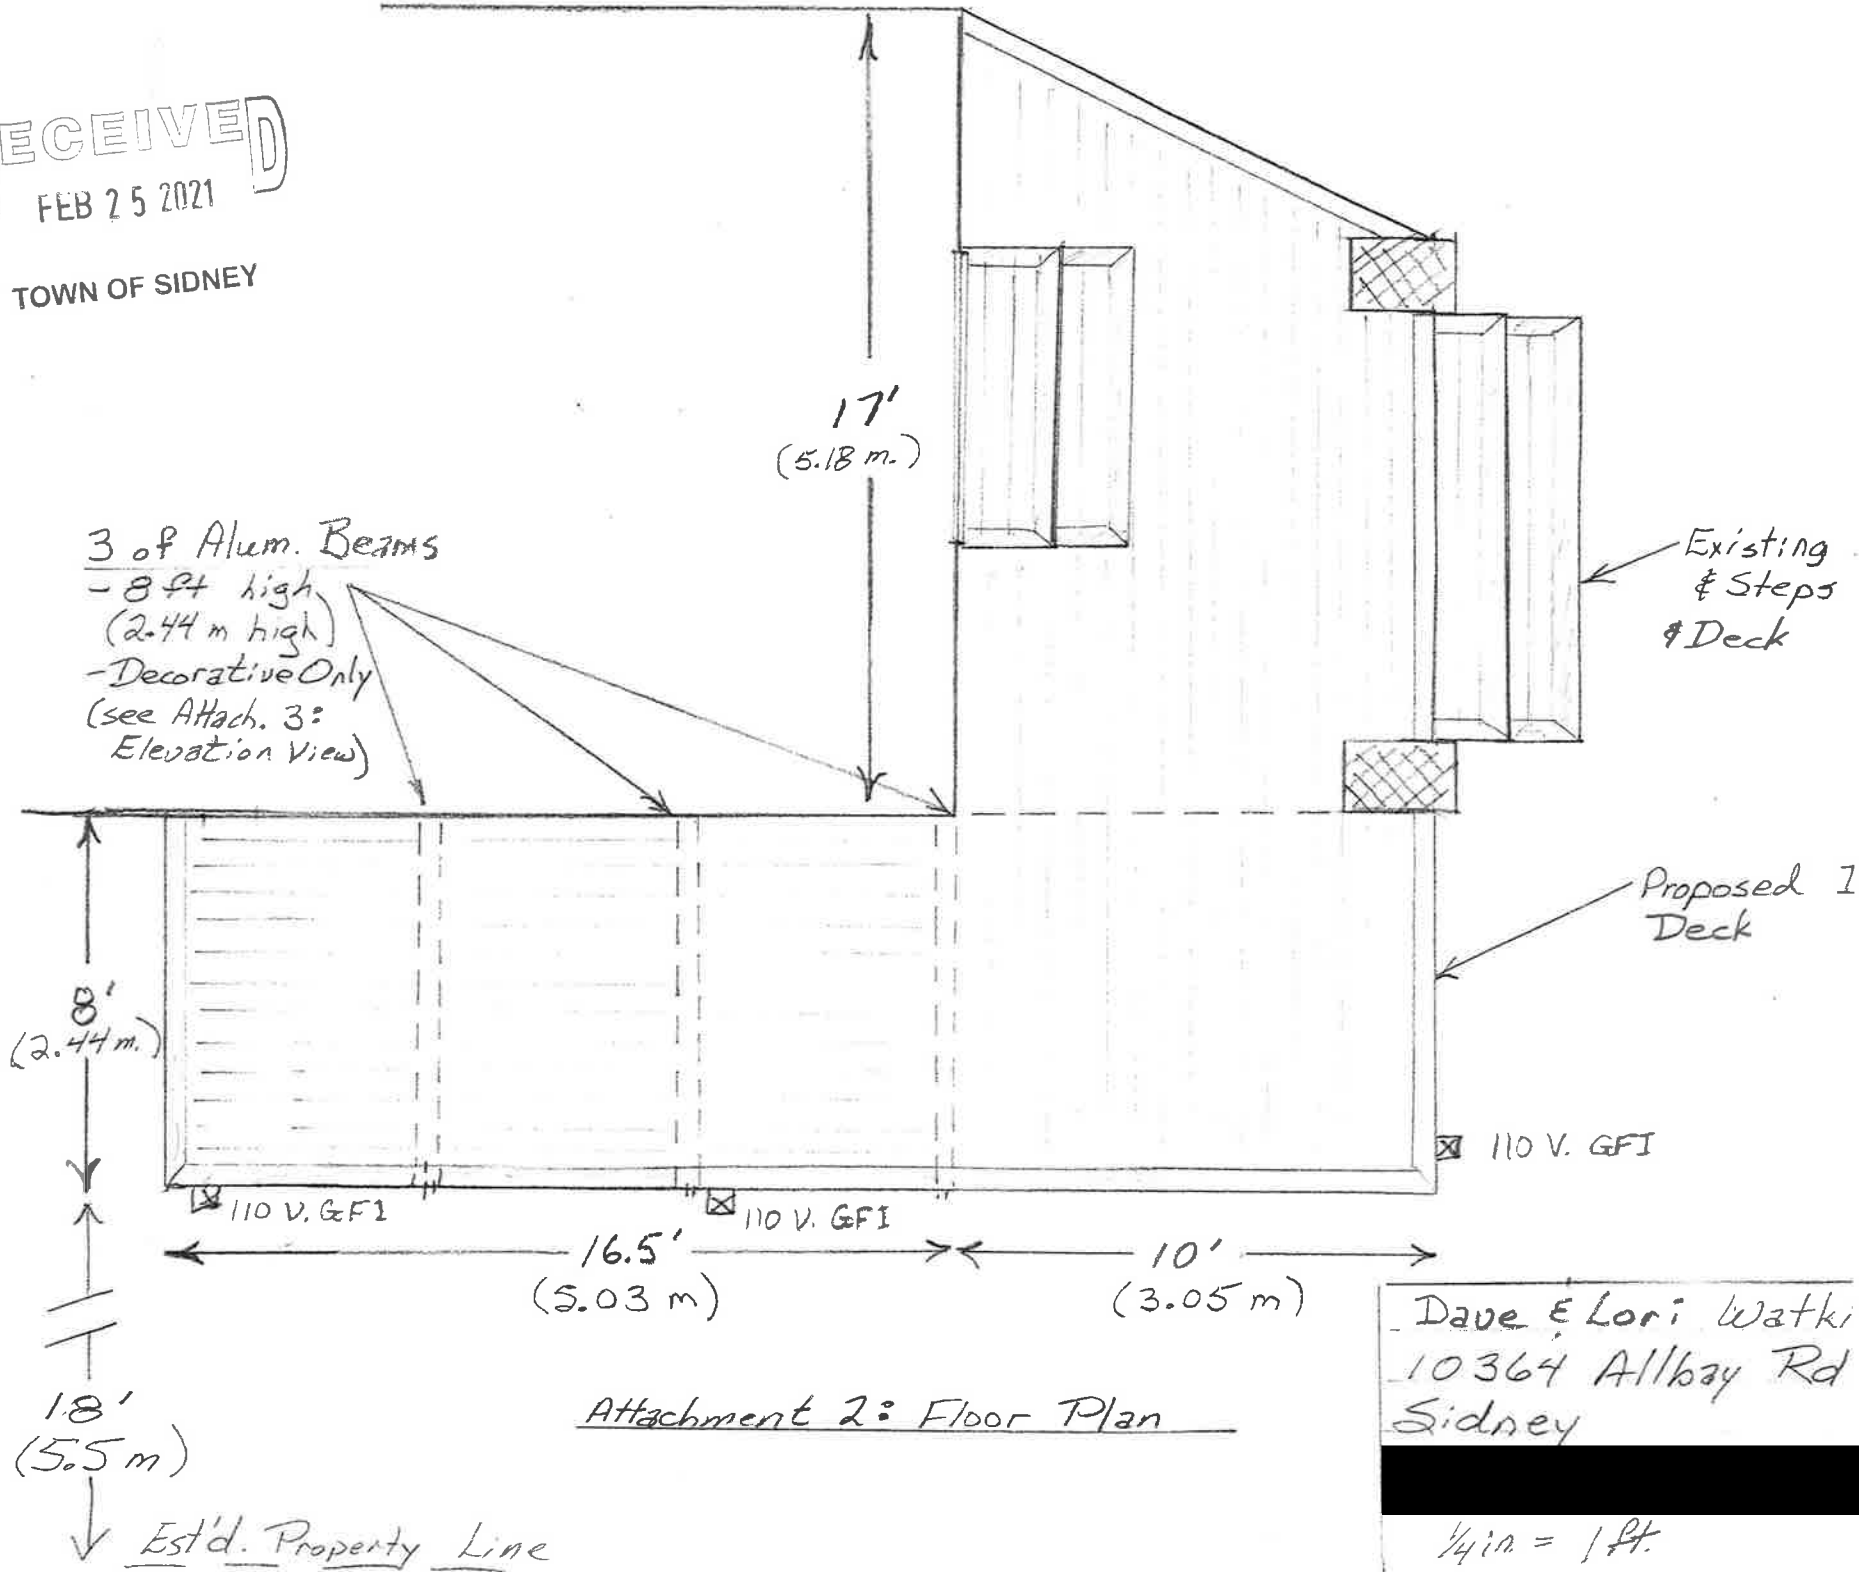

RECEIVED  
FEB 25 2021

TOWN OF SIDNEY

North

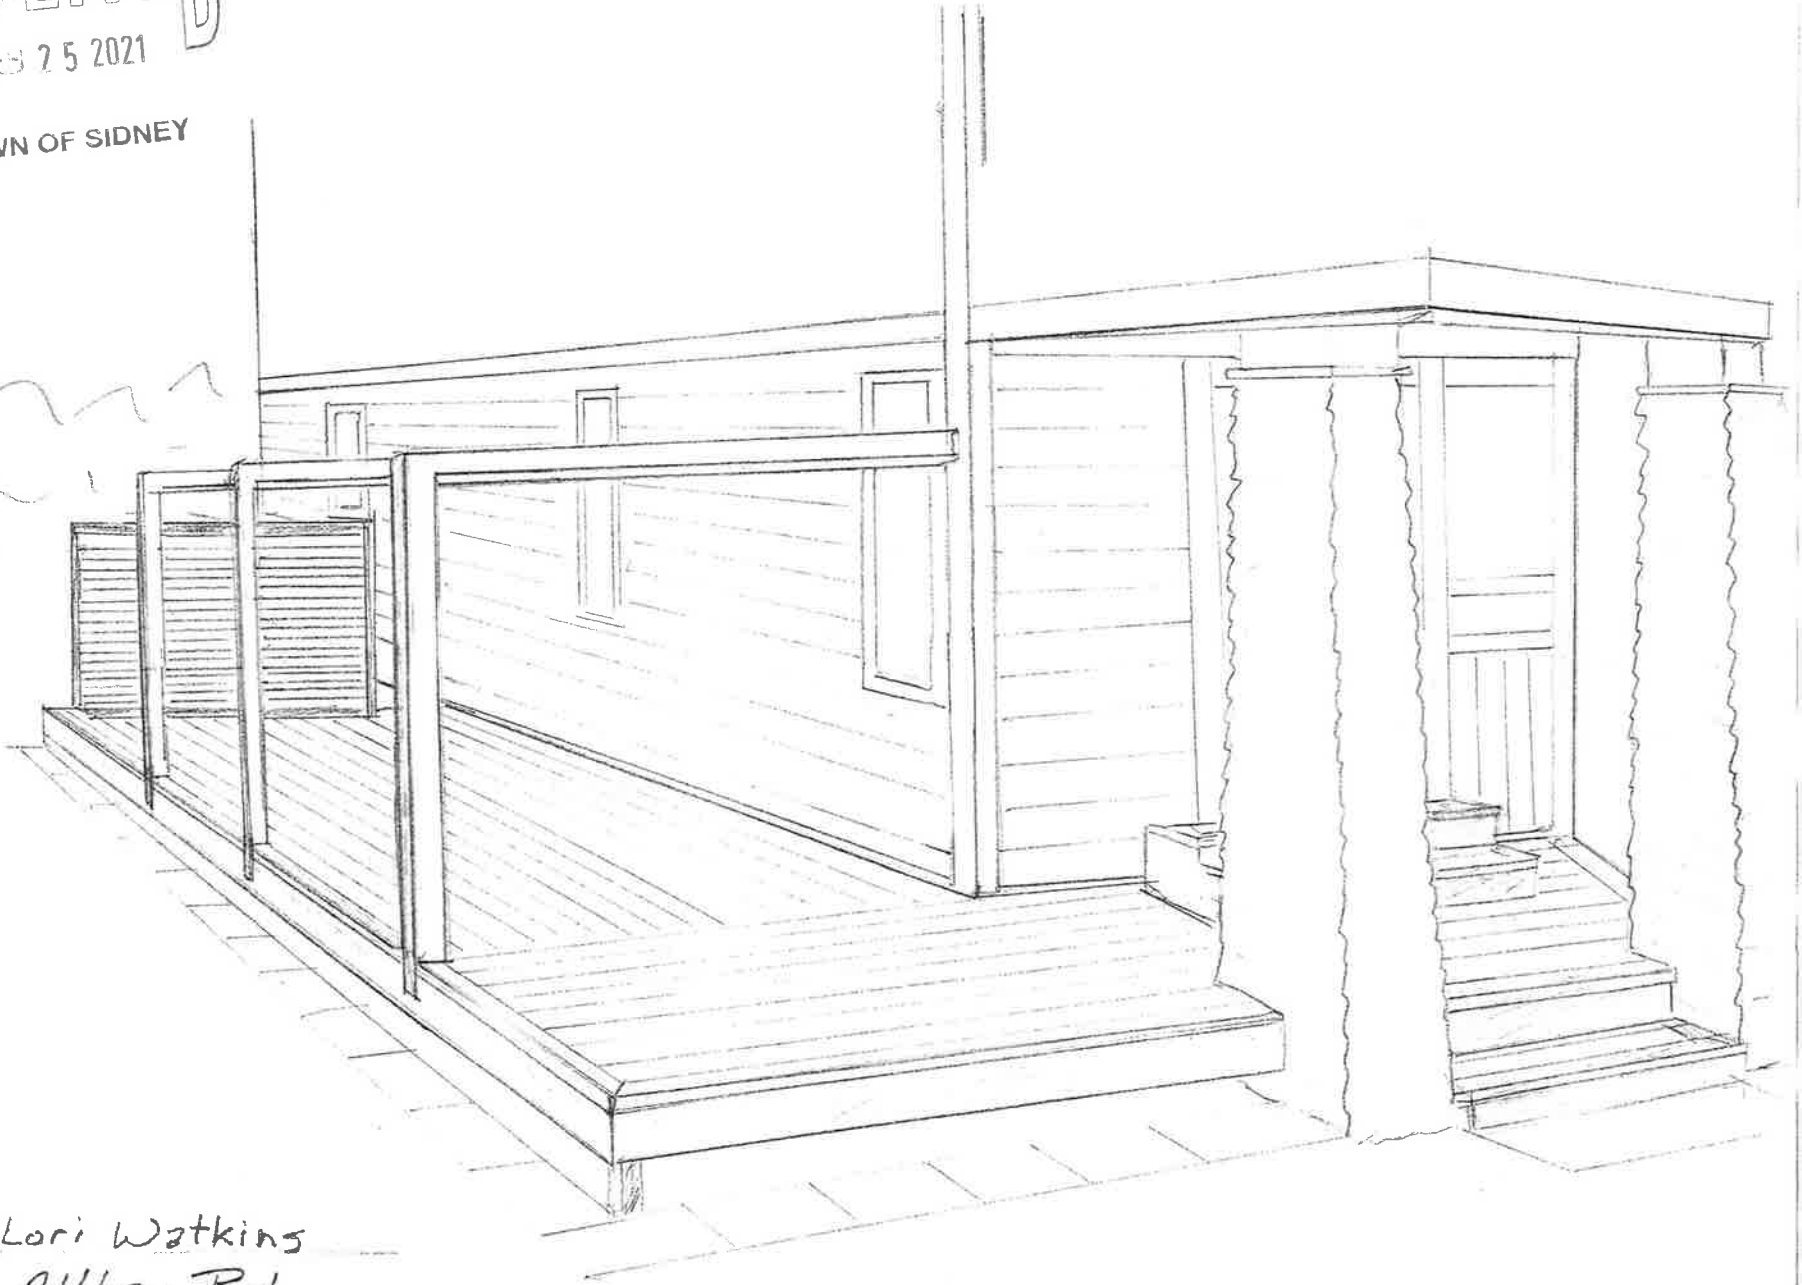

Dave & Lori Watkins  
10364 Allbay Rd  
Sidney

Attachment 3: Elevation View

Not To Scale