


TOWNEPLACE SUITES



VICTORIA AIRPORT

ISSUED FOR DEVELOPMENT PERMIT APPLICATION; DT. 2021-12-15



ARCHITECTURAL DRAWING LIST	
ASP-1	LOCATION PLAN
ASP-2	SITE PLAN
ASP-3	SITE STATISTICS & SITE DETAIL
A201	GROUND FLOOR PLAN
A202	2nd & 3rd FLOOR PLAN
A203	ROOF PLAN
A301	FRONT & REAR ELEVATION
A302	SIDE ELEVATION

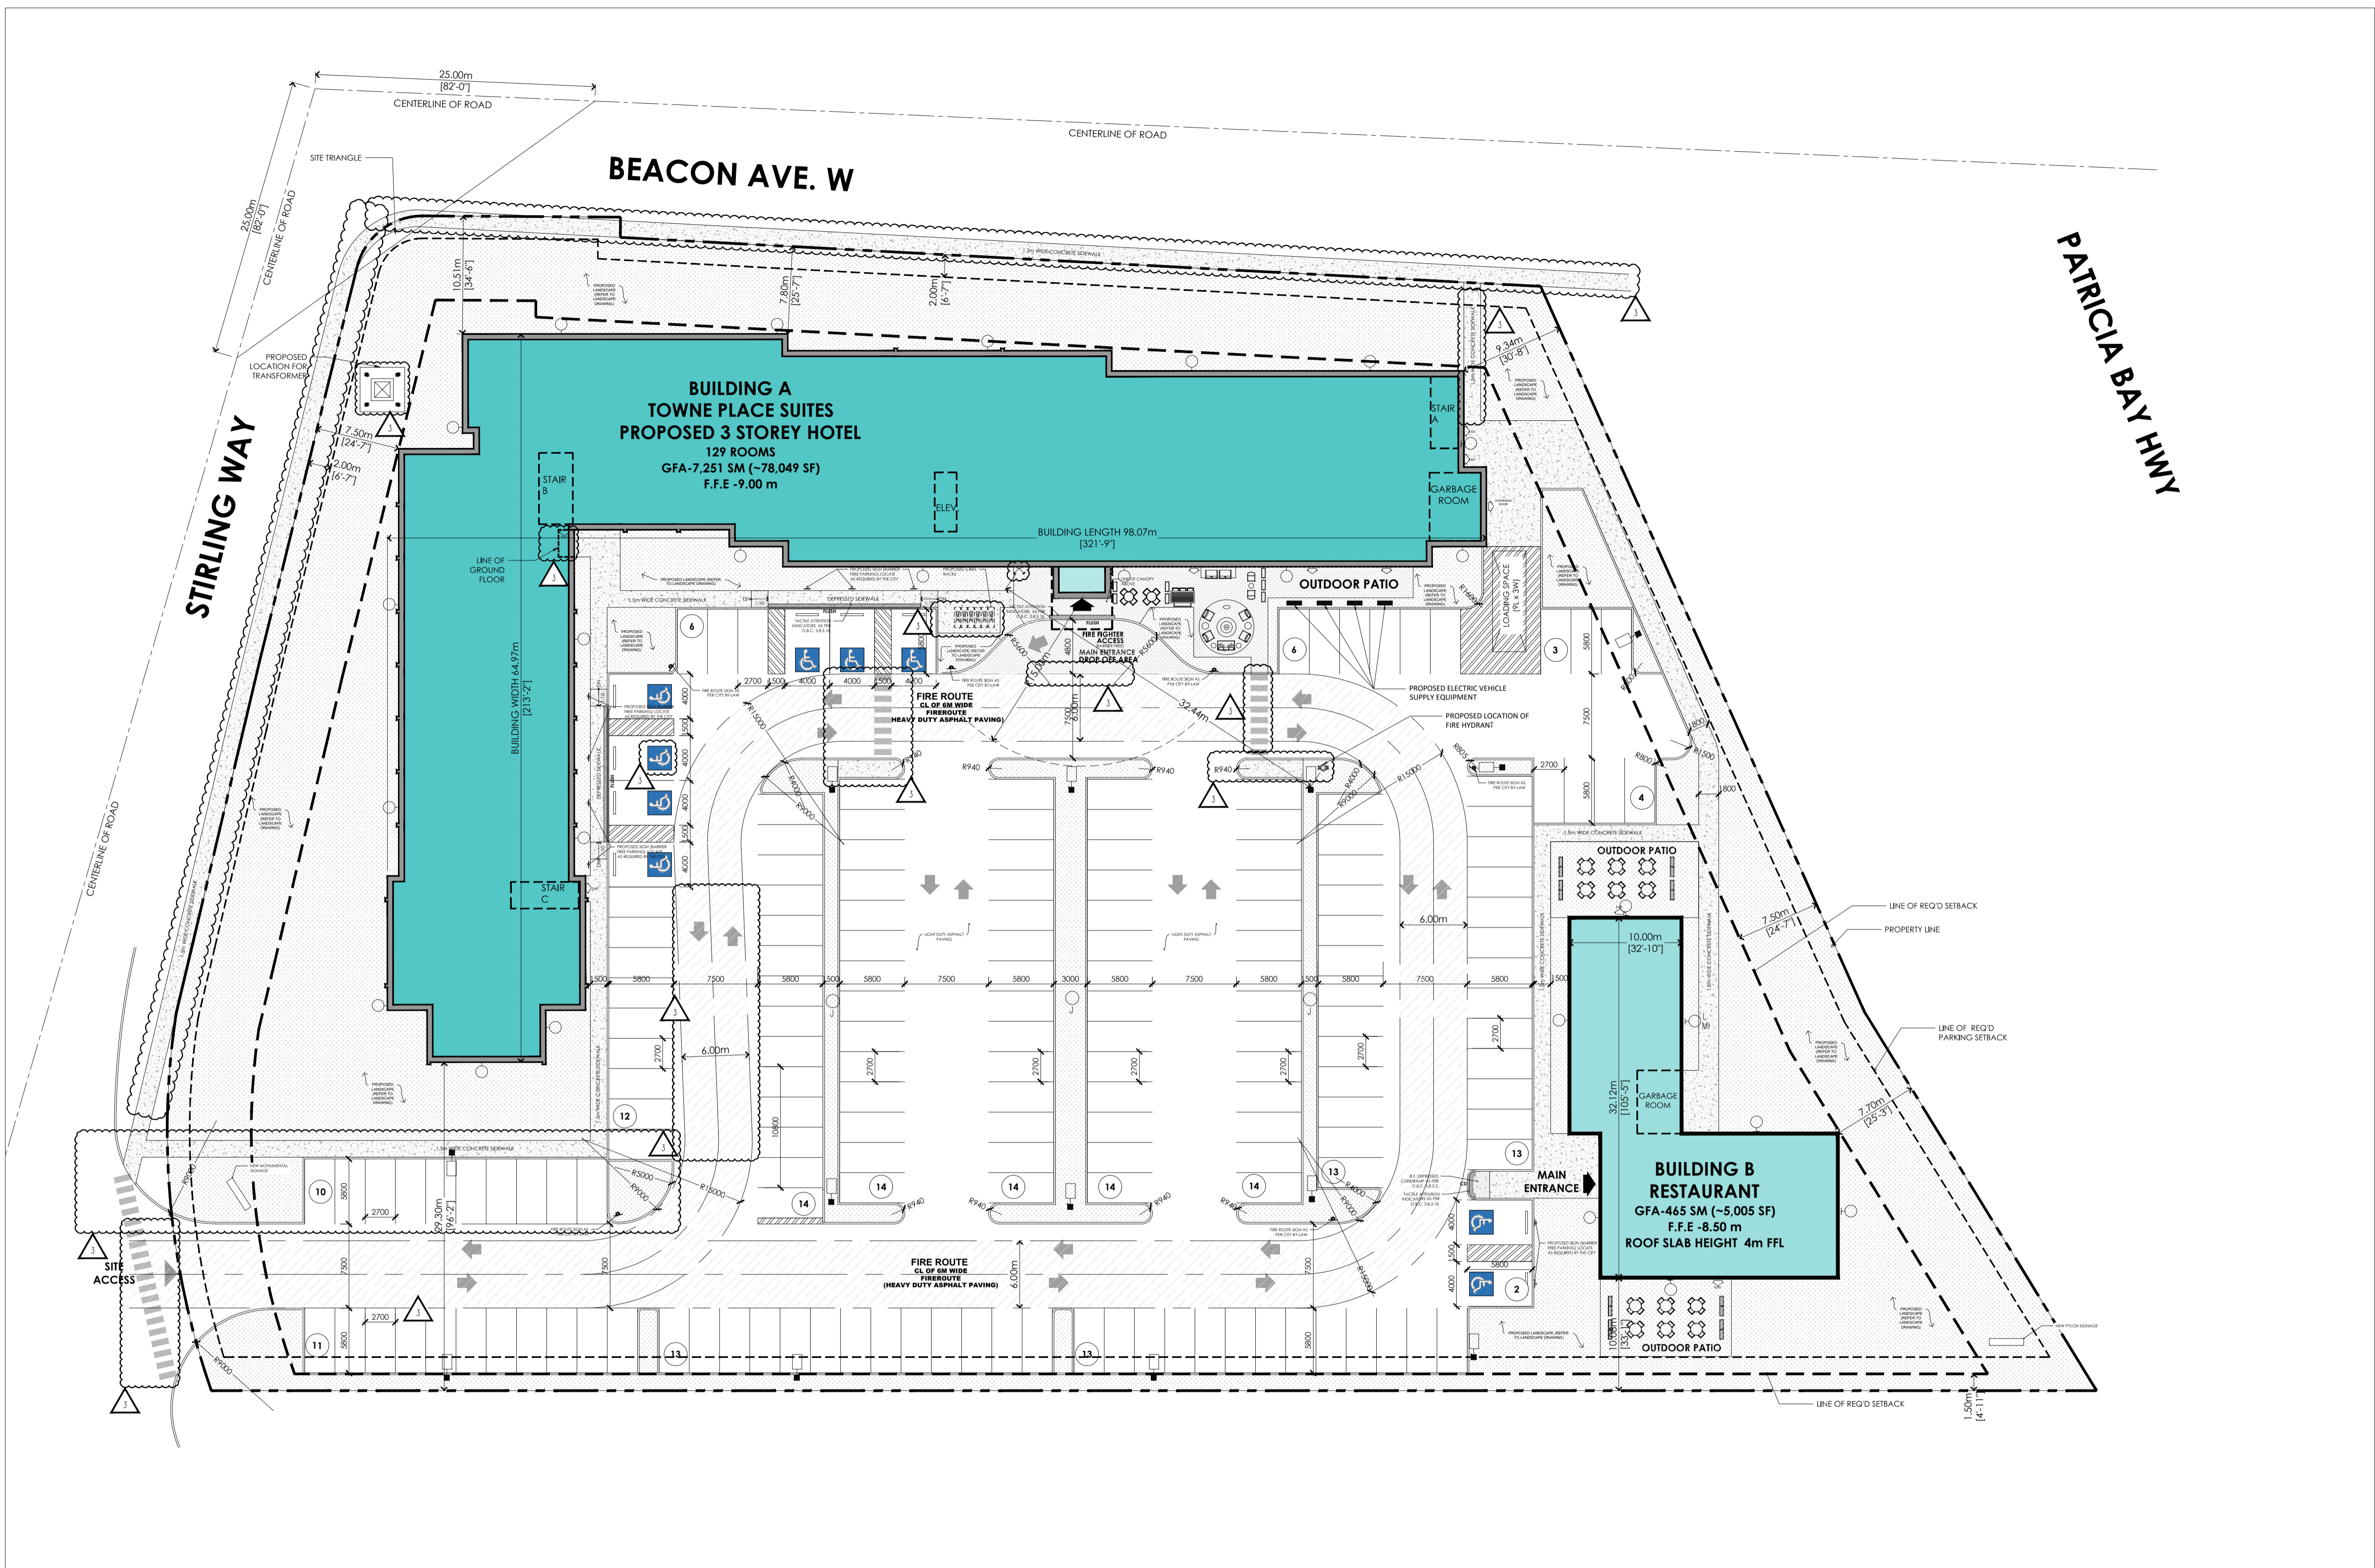

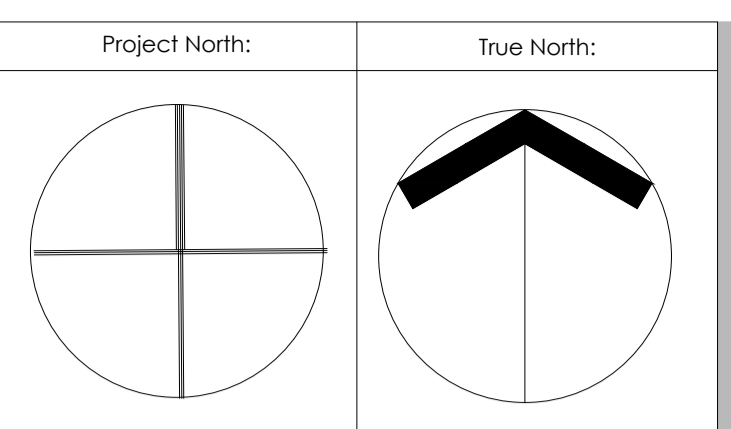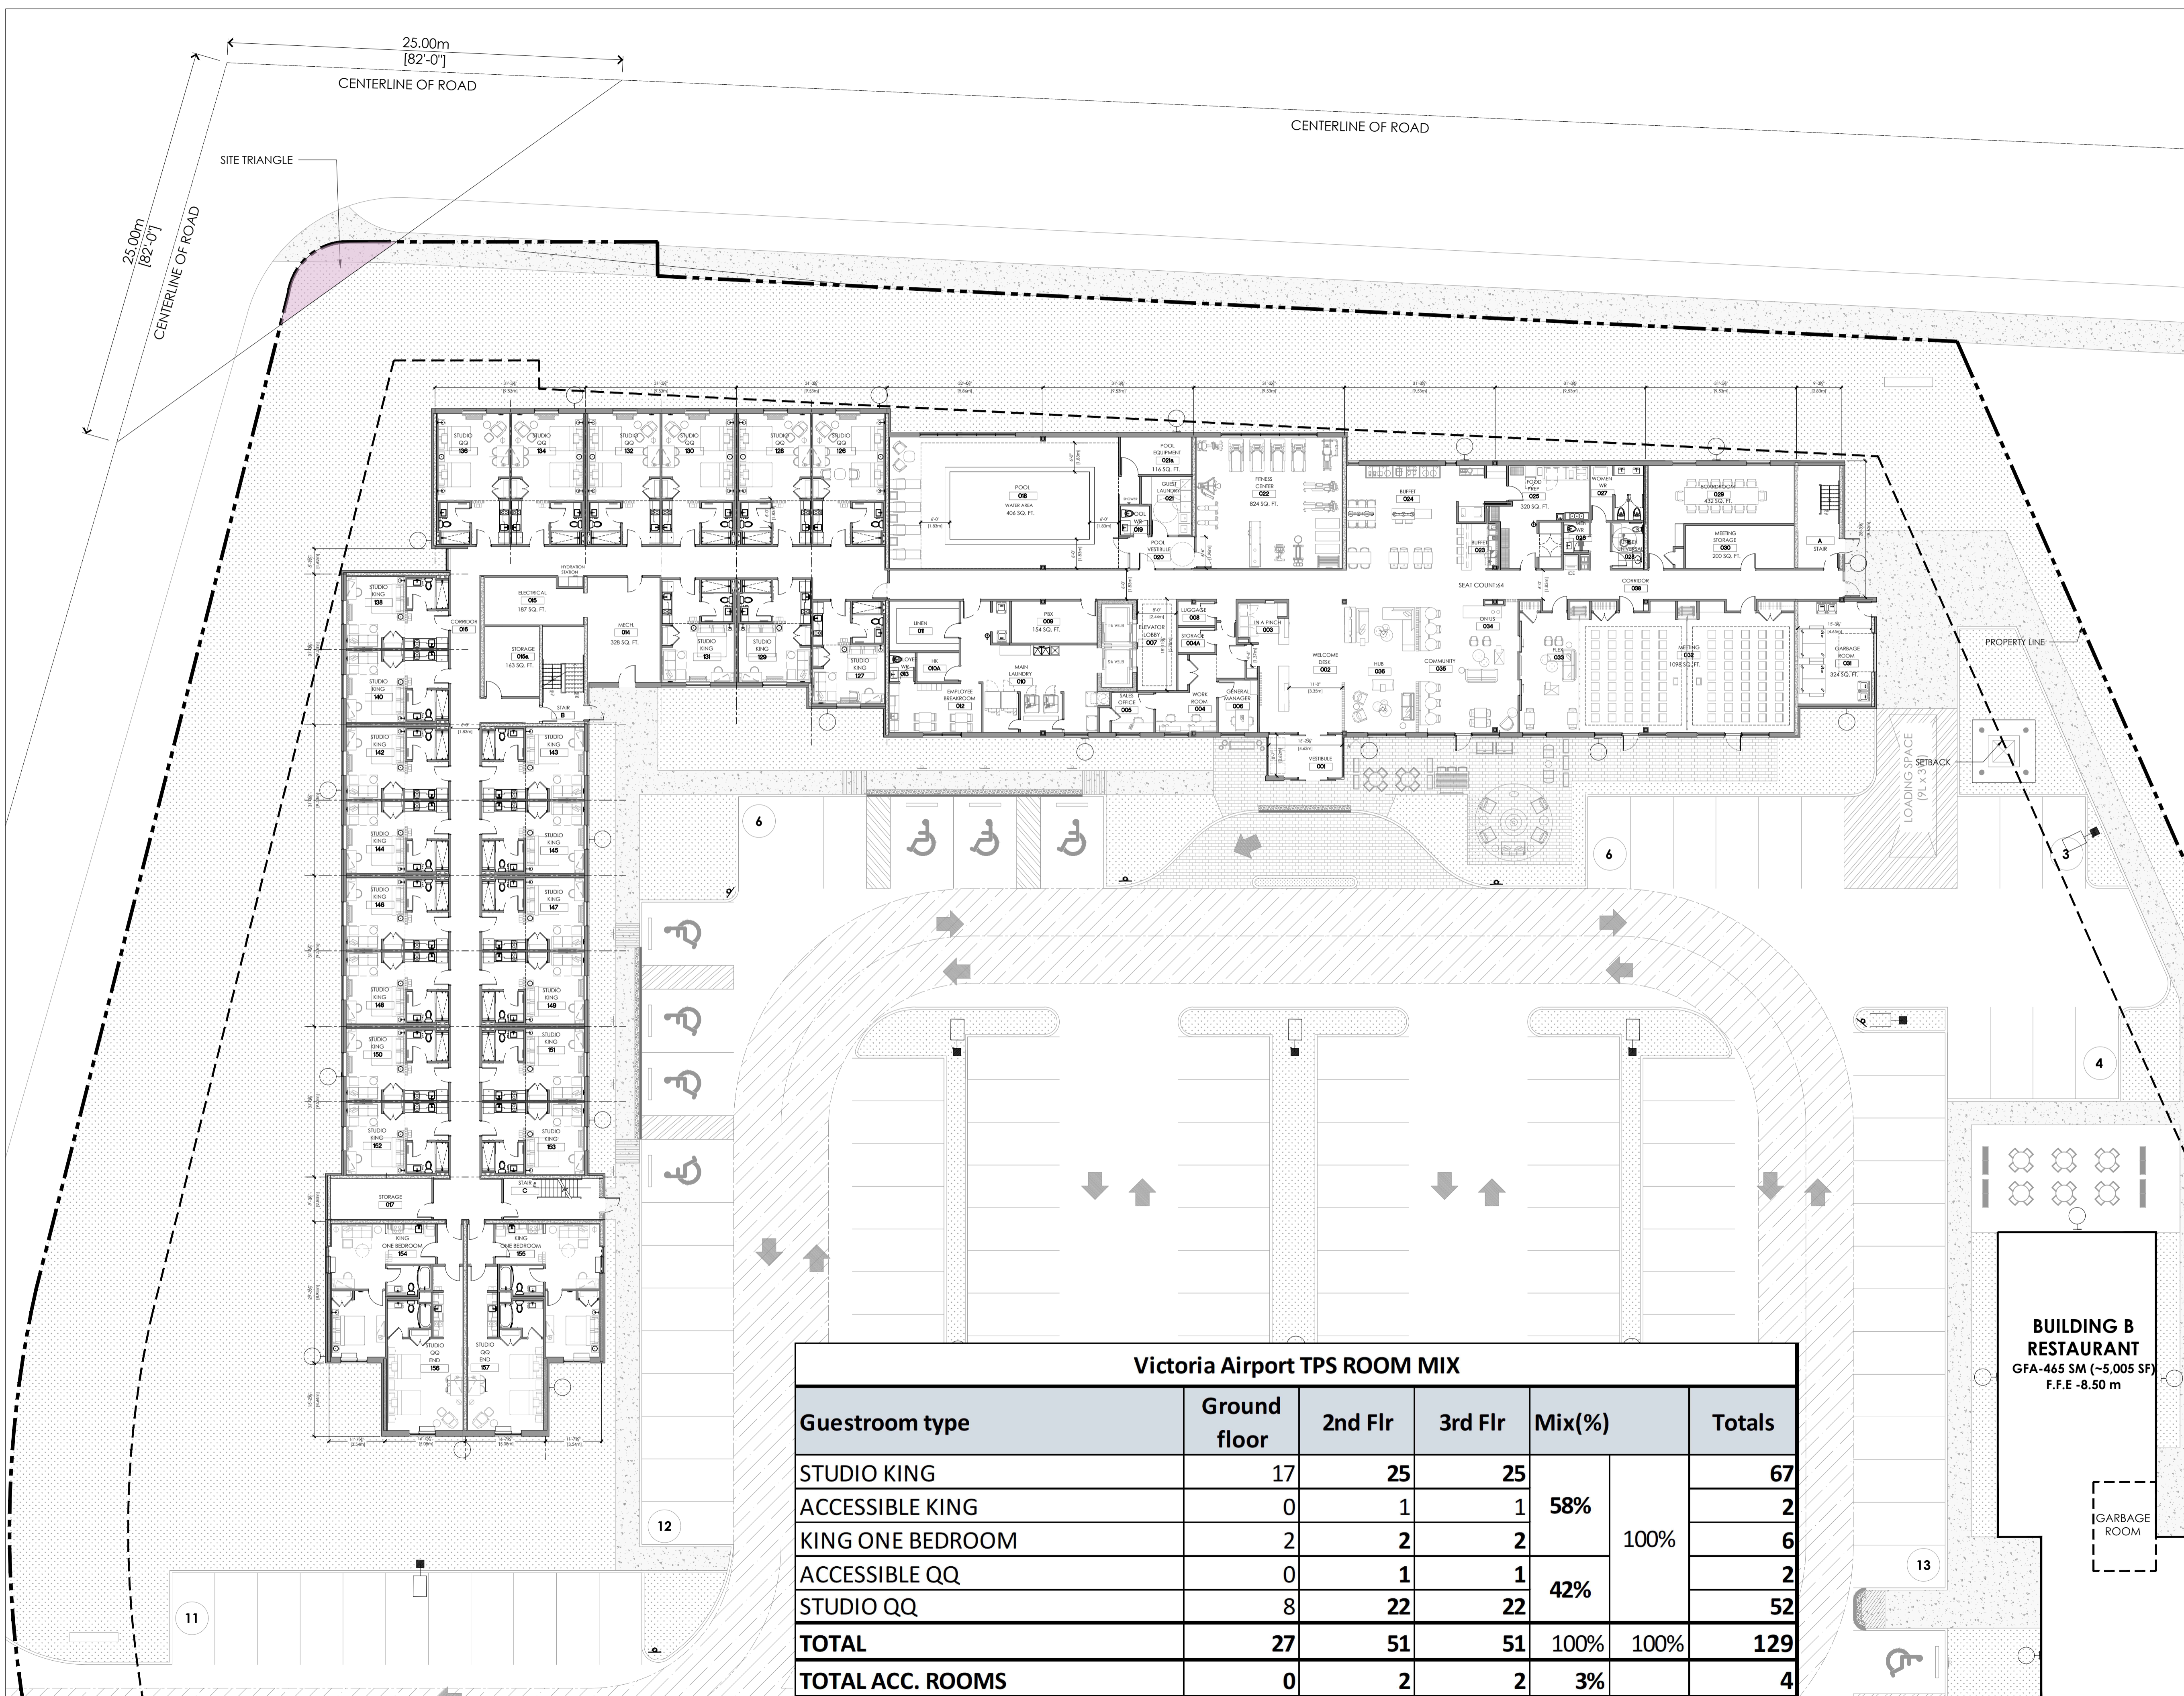

Key Plan:

No.	Date:	Issue/Revision	By:
1	2021/12/15	DEVELOPMENT PERMIT APPLICATION	XX
Drawing Issues/Revisions:			

Note:
ALL DIMENSIONS AND INFORMATION SHOWN ON THESE DRAWINGS MUST BE CHECKED AND VERIFIED ON SITE AND ANY DISCREPANCIES REPORTED TO THE ARCHITECT PRIOR TO CONSTRUCTION AND FABRICATION OF ITS COMPONENTS. SHOULD EXISTING CONDITIONS OR SERVICES BE FOUND TO VARY FROM THAT INDICATED ON THE DRAWINGS, THE ARCHITECT MUST BE NOTIFIED IMMEDIATELY.

FEATURES OF CONSTRUCTION NOT FULLY SHOWN ARE ASSUMED TO BE THE SAME CHARACTER AS THOSE NOTED FOR SIMILAR CONDITIONS.
UNLESS SPECIFICALLY NOTED OTHERWISE ON THE DRAWINGS, NO PROVISION HAS BEEN MADE IN THE DESIGN FOR CONDITIONS OCCURRING DURING CONSTRUCTION. IT SHALL BE THE RESPONSIBILITY OF THE CONTRACTOR TO PROVIDE ALL NECESSARY BRACING, SHORINGS, SHEET PILING OR OTHER TEMPORARY SUPPORTS, TO SAFEGUARD ALL EXISTING OR ADJACENT STRUCTURES AFFECTED BY THIS WORK.
ALL DRAWINGS AND RELATED DOCUMENTS SHALL REMAIN THE PROPERTY AND COPYRIGHT OF MATAJ ARCHITECTURE. USE LATEST REVISED DRAWINGS. DO NOT SCALE DRAWINGS.



Architect's Stamp
MATAJ ARCHITECTURE
206-418 Inouéville Shore Rd
Oakville Ontario
L6H 0X7
1.905.281.4444

Project:
TOWNEPLACE SUITES
VICTORIA AIRPORT

Sheet Title:
GROUND FLOOR PLAN

Design By: M.A	Drawn By: X.Z	Approved By: E.M
Scale: 1:200	Date:	Project No.: 21-039

Drawing No:
A201
Drawing Series:

Guestroom type	Ground floor	2nd Flr	3rd Flr	Mix(%)	Totals
STUDIO KING	17	25	25	58%	67
ACCESSIBLE KING	0	1	1		2
KING ONE BEDROOM	2	2	2	42%	6
ACCESSIBLE QQ	0	1	1		2
STUDIO QQ	8	22	22	100%	52
TOTAL	27	51	51		100%
TOTAL ACC. ROOMS	0	2	2	3%	4

BUILDING B RESTAURANT
GFA-465 SM (~5,005 SF)
F.F.E - 8.50 m

GARBAGE ROOM

