


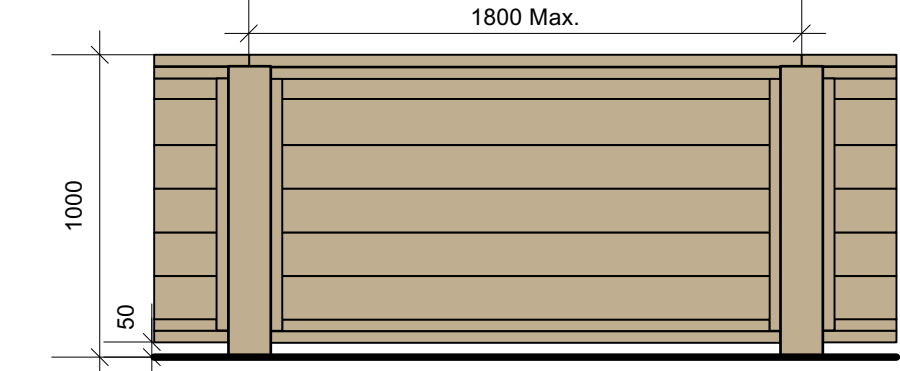


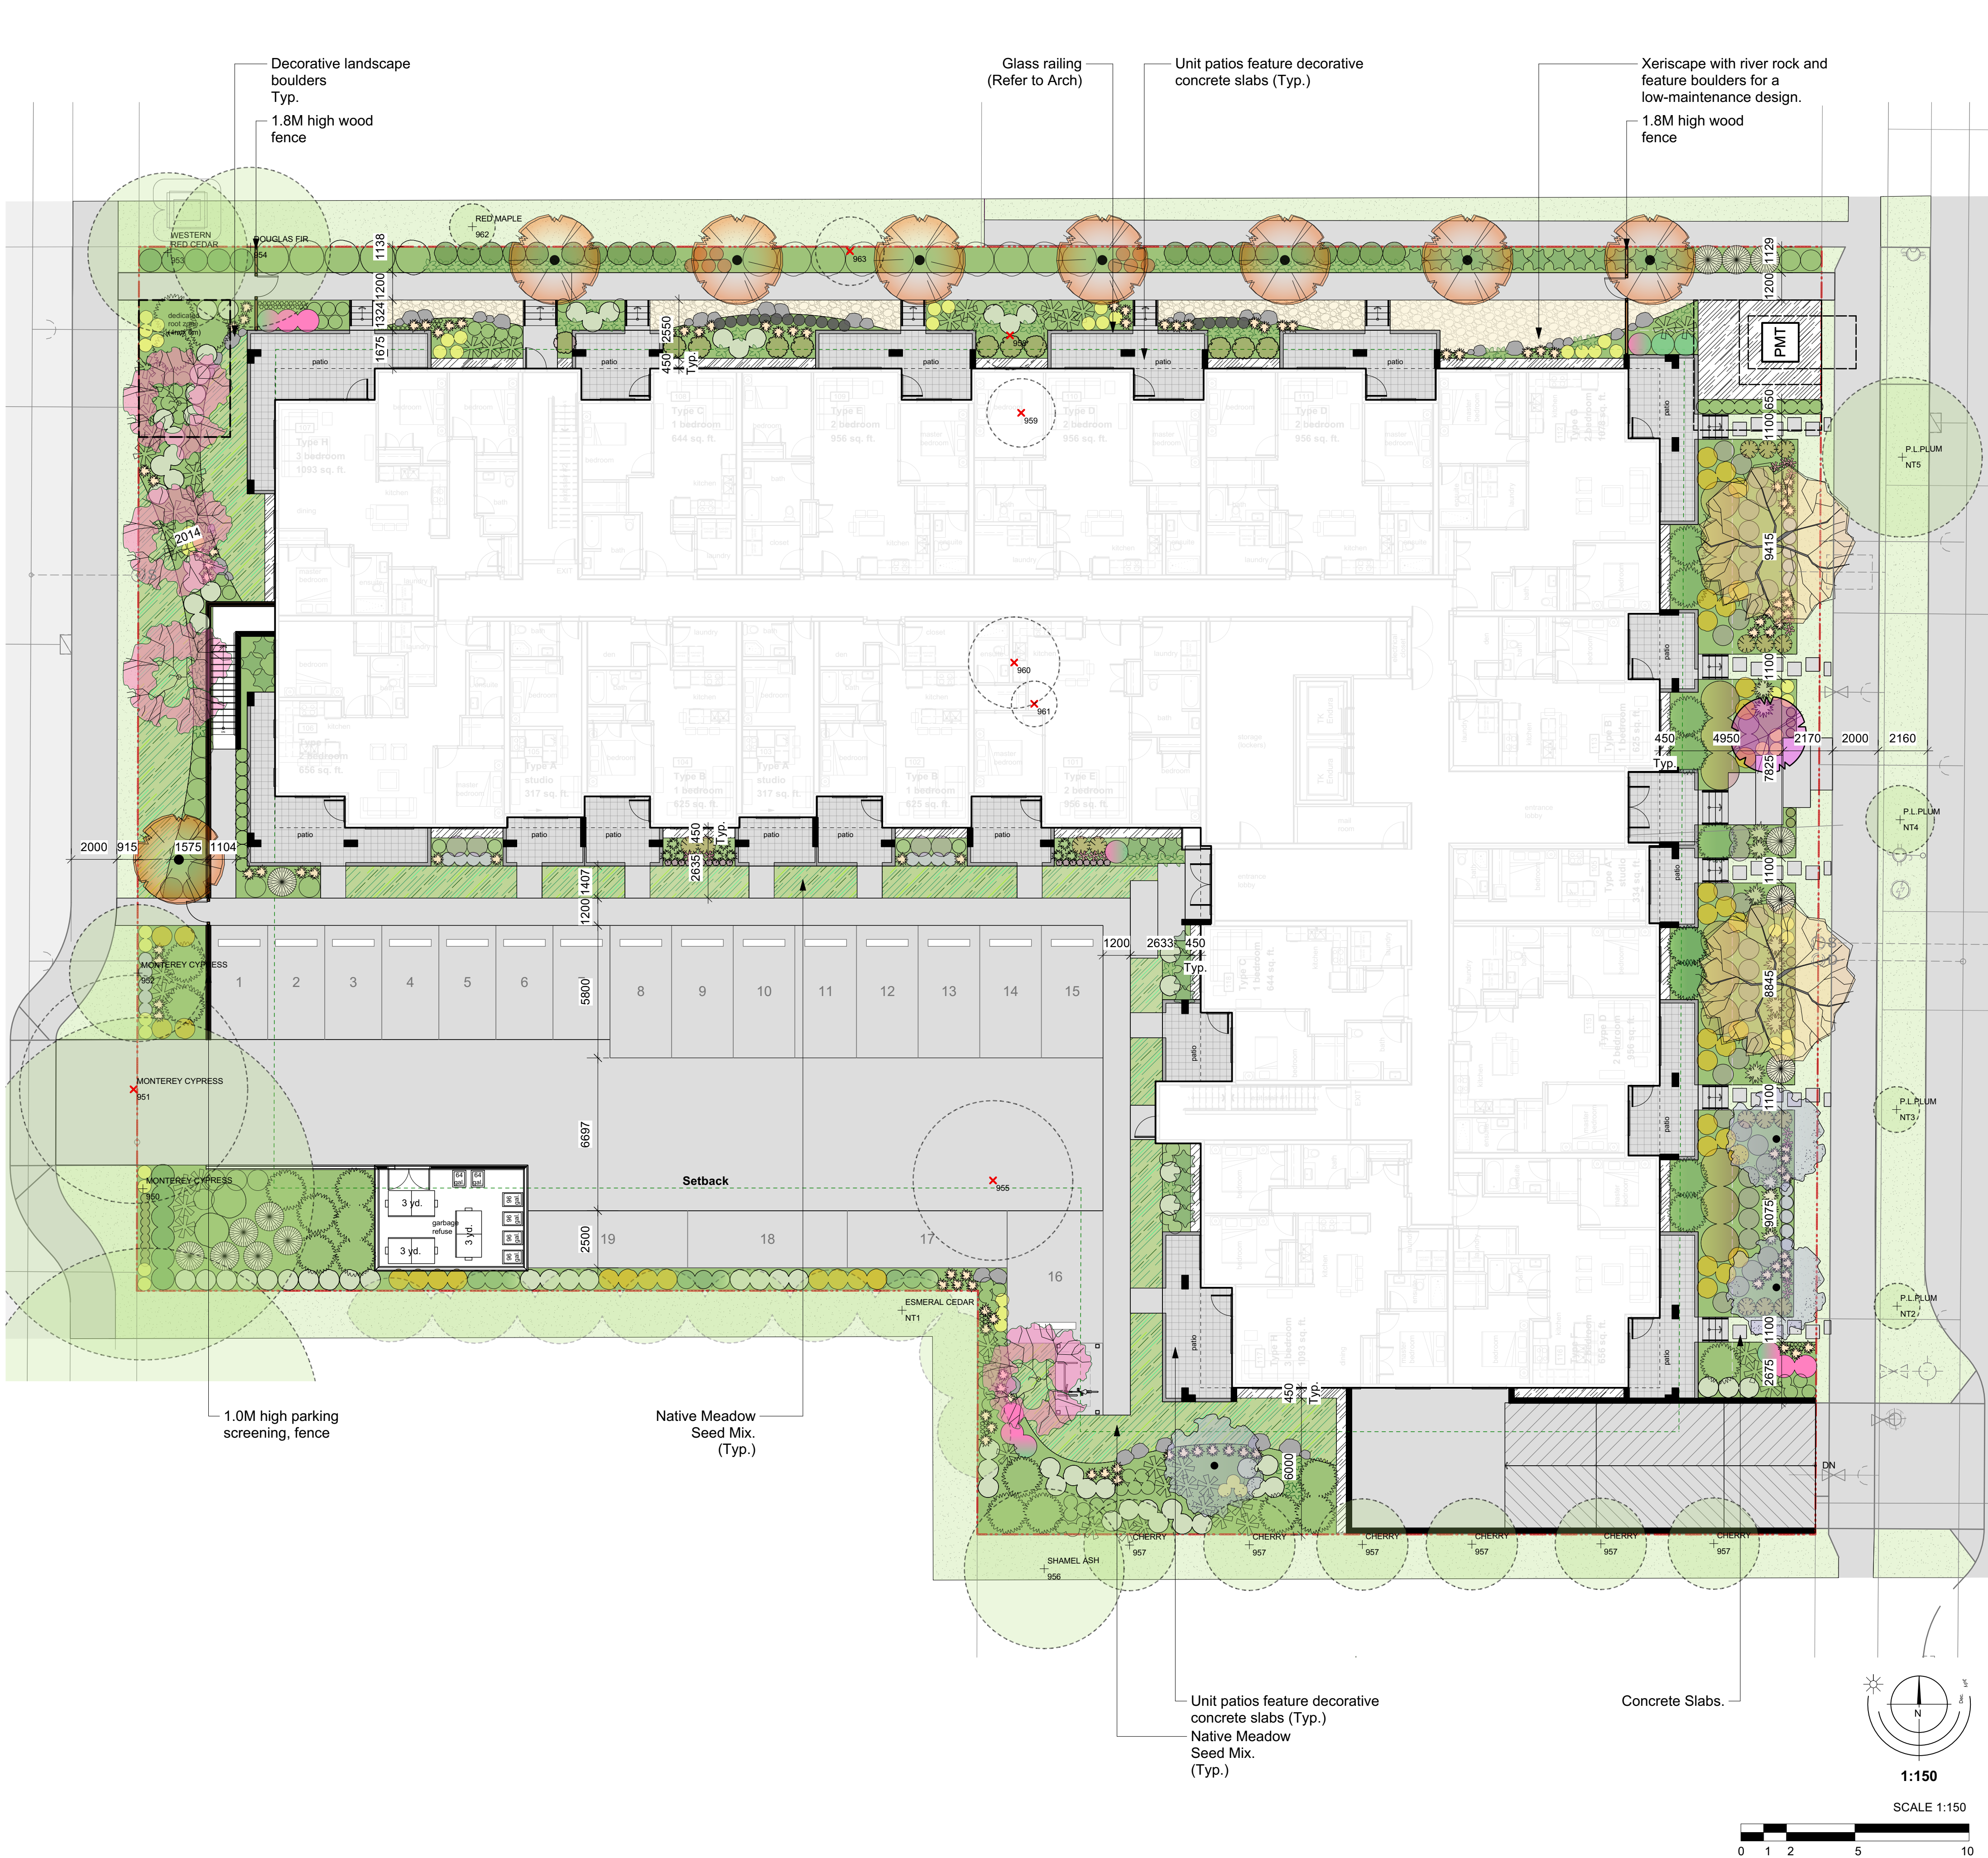


1 1.0M Ht. Wood Privacy Screen - Typ.
1:25

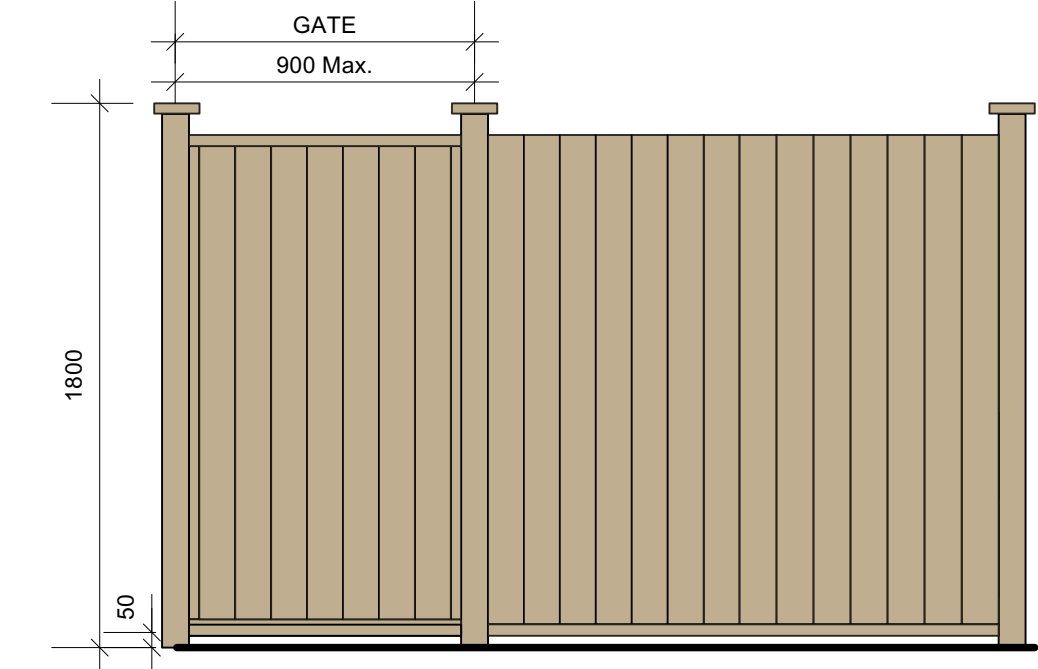


2 1.80M Ht. Wood Fence - Typ.
1:25

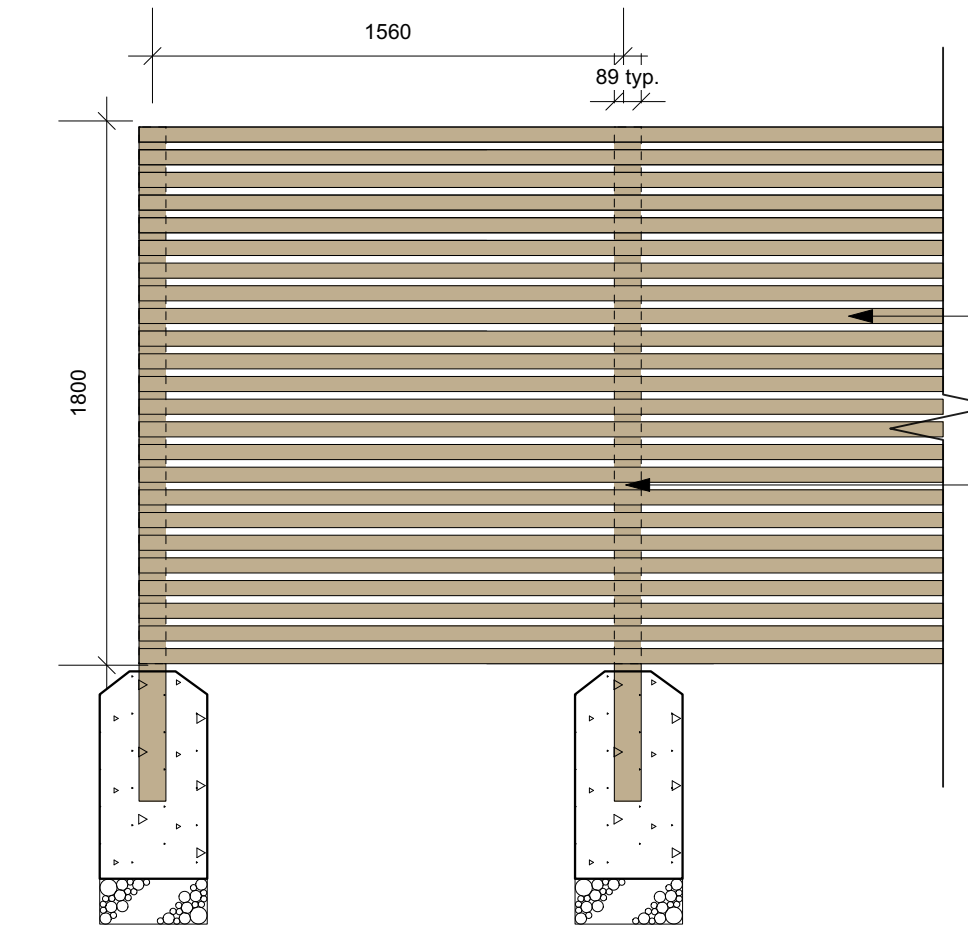

5 1.80M Ht. Wood Waste Enclosure Screen
1:25

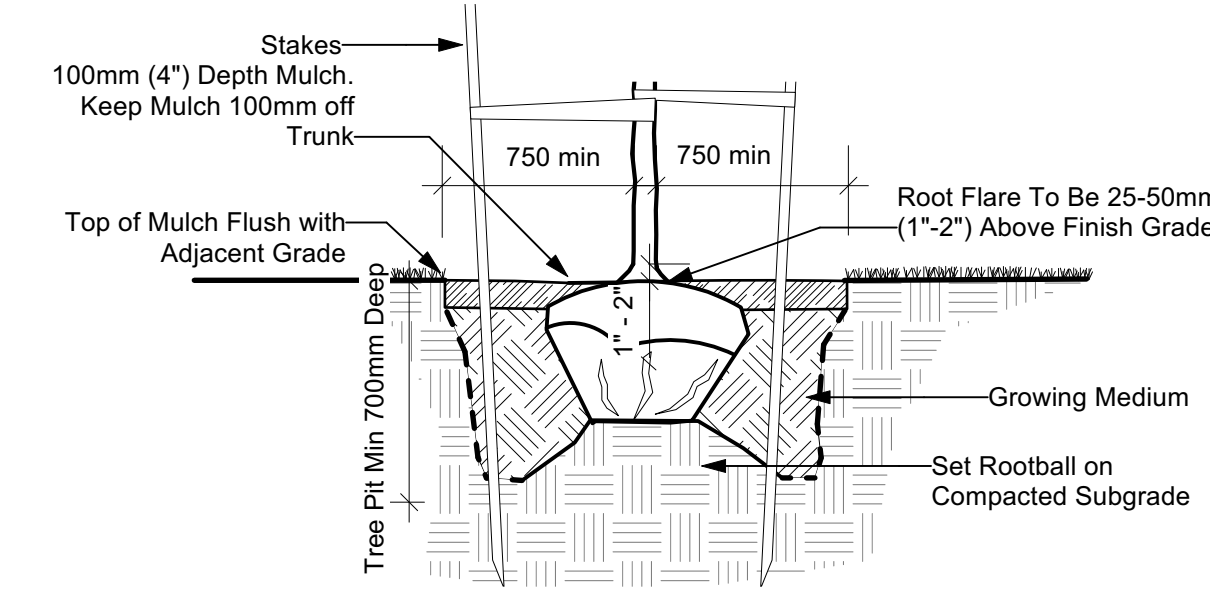

3 Tree Planting at Grade - Typical Detail
Scale: 1:30

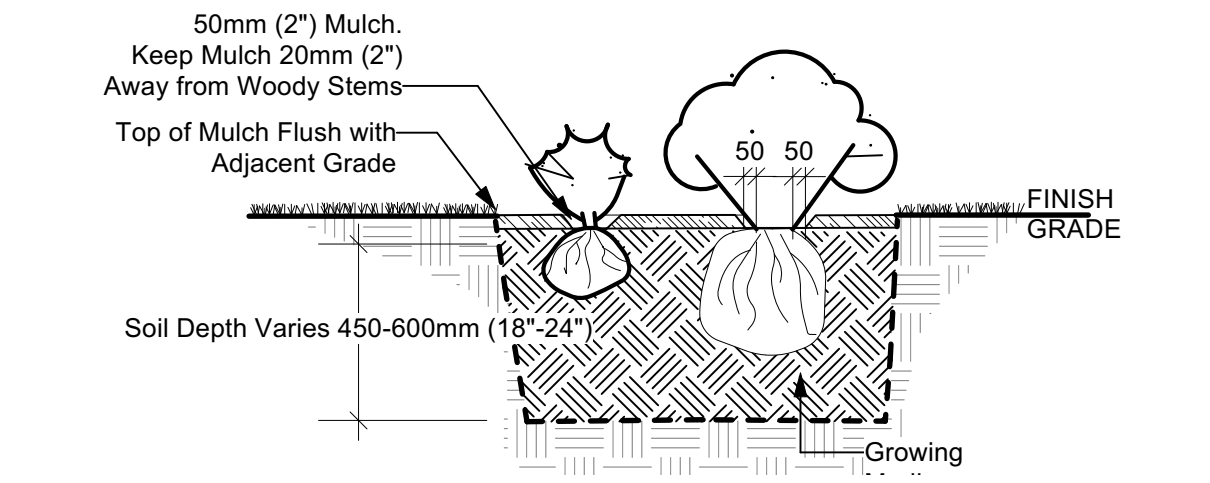

4 Shrub Planting at Grade - Typical Detail
Scale: 1:30

RECOMMENDED PLANT SPECIES LIST

Trees			
Total: 18	Botanical Name	Common Name	Size
	Cornus kousa 'Salom'	Red Flowering Kousa Dogwood	5cm cal
	Koeleruteria paniculata	Golden Rain Tree	5.0 cm cal
	Magnolia 'Little Gem'	Little Gem Magnolia	5cm cal
	Parrotia persica	Persian Ironwood	6cm cal
	Prunus sargentii	Columnar Sargent Cherry	6cm cal
Large Shrubs			
Total: 90	Botanical Name	Common Name	Size
	Holodiscus discolor	Oceanspray	#5 pot
	Mahonia aquifolium	Tall Oregon Grape	#5 pot
	Philadelphus 'Belle Etoile'	Belle Etoile Mock Orange	#7 pot
	Ribes sanguineum	Red Flowering Currant	#5 pot
	Rosemarinus officinalis 'Blue Spire'	Blue Spire Rosemary	#5 pot
Medium Shrubs			
Total: 168	Botanical Name	Common Name	Size
	Cistus x hybridus	White Rockrose	#5 pot
	Cornus sanguinea 'Midwinter Fire'	Red Twig Dogwood	#5 pot
	Hydrangea macrophylla 'Lanarth White'	Lanarth White Hydrangea	#3 pot
	Mahonia aquifolium	Tall Oregon Grape	#3 pot
	Nandina domestica 'Plum Passion'	Plum Passion Heavenly Bamboo	#3 pot
	Rosa gymnocarpa	Balding Rose	#3 pot
	Spiraea thunbergii 'Ogon'	Golden Bridalweath Spirea	#3 pot
	Symphoricarpos albus	Snowberry	#3 pot
Small Shrubs			
Total: 151	Botanical Name	Common Name	Size
	Gaultheria shallon	Salal	#1 pot
	Lavandula officinalis	English Lavender	#1 pot
	Mahonia repens	Creeping Oregon Grape	#1 pot
	Nandina domestica 'Fire Power'	Fire Power Heavenly Bamboo	#1 pot
	Rhododendron 'Janet Blair'	Rhododendron	#5 pot
Perennials, Annuals and Ferns			
Total: 426	Botanical Name	Common Name	Size
	Blechnum spicant	Deer Fern	#1 pot
	Calamagrostis x acutiflora 'Karl Foerster'	Karl Foerster Feather Reed Grass	#1 pot
	Camassia quamash	Common Camas	#1 pot
	Echinacea purpurea 'Magnus'	Purple Coneflower	#1 pot
	Helictotrichon sempervirens	Blue Oat Grass	#1 pot
	Nasella tenuissima	Mexican Feather Grass	#1 pot
	Ophiopogon planiscapus 'Nigrescens'	Black Mondo Grass	#1 pot
	Perovskia atriplicifolia	Russian Sage	#1 pot
	Polyschum munitum	Sword Fern	#1 pot
	Salvia officinalis	Common Sage	#1 pot
	Stipa tenuissima	Mexican Feather Grass	#1 pot
Groundcovers			
Total: 59	Botanical Name	Common Name	Size
	Arctostaphylos uva ursi 'Vancouver Jade'	Vancouver Jade Kinnickinnick	#1 pot
	Fragaria chiloensis	Coastal Strawberry	#1 pot
	Thymus praecox arcticus	Wild Thyme	#1 pot
Vines			
Total: 4	Botanical Name	Common Name	Size
	Hydrangea anomala petiolaris	Climbing Hydrangea	#1 pot


Revision Notes

L-1-2: Updates based on new arch / civil plans: adjustments to planters, and planting design adapted to planting areas.

L-3: Updates based on new arch / civil plans: adjustments to planters, access paths, and planting design adapted to planting areas.

L-4: Entrance gates added at the northern pathway

L-5: Planting list reviewed and updated.

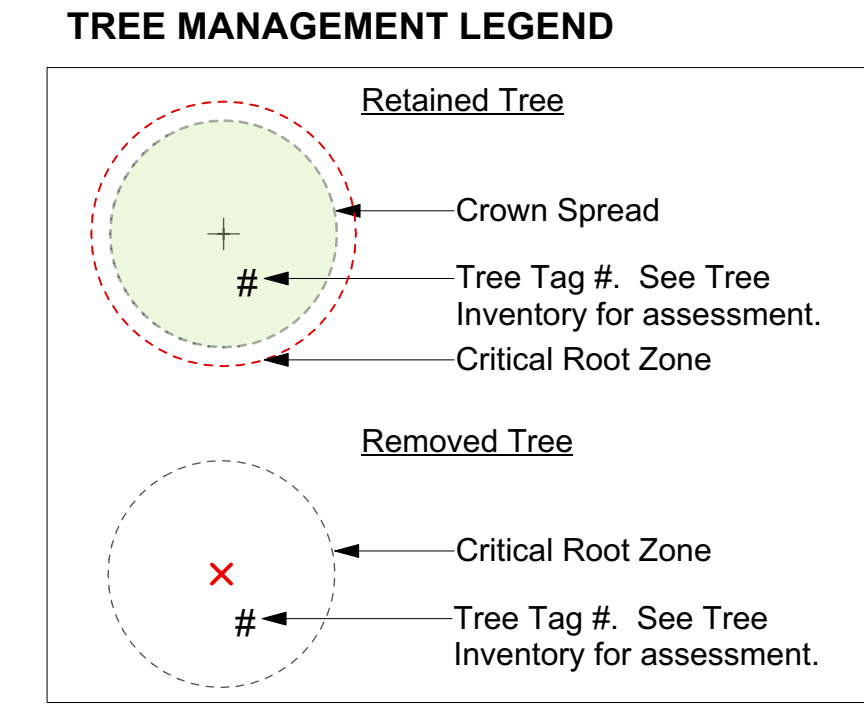

1. All work to be completed to current BCSLA Landscape Standards
2. All soft landscape to be irrigated with an automatic irrigation system

Rev. C: Feb 03 - 25
Rev. E: July 18 - 25
Rev. D: May 21 - 25
Rev. B: Jan 23 - 25
Rev. A: Nov 19 - 24

9981 Fourth Street | Landscape Concept Plan