

WEY MAYENBURG
LAND SURVEYING INC.


www.weysurveys.com

#4-2227 James White Boulevard
Sidney, B.C. V8L 1Z5
Telephone (250) 656-5155



Scale = 1:200

Distances shown are in metres.

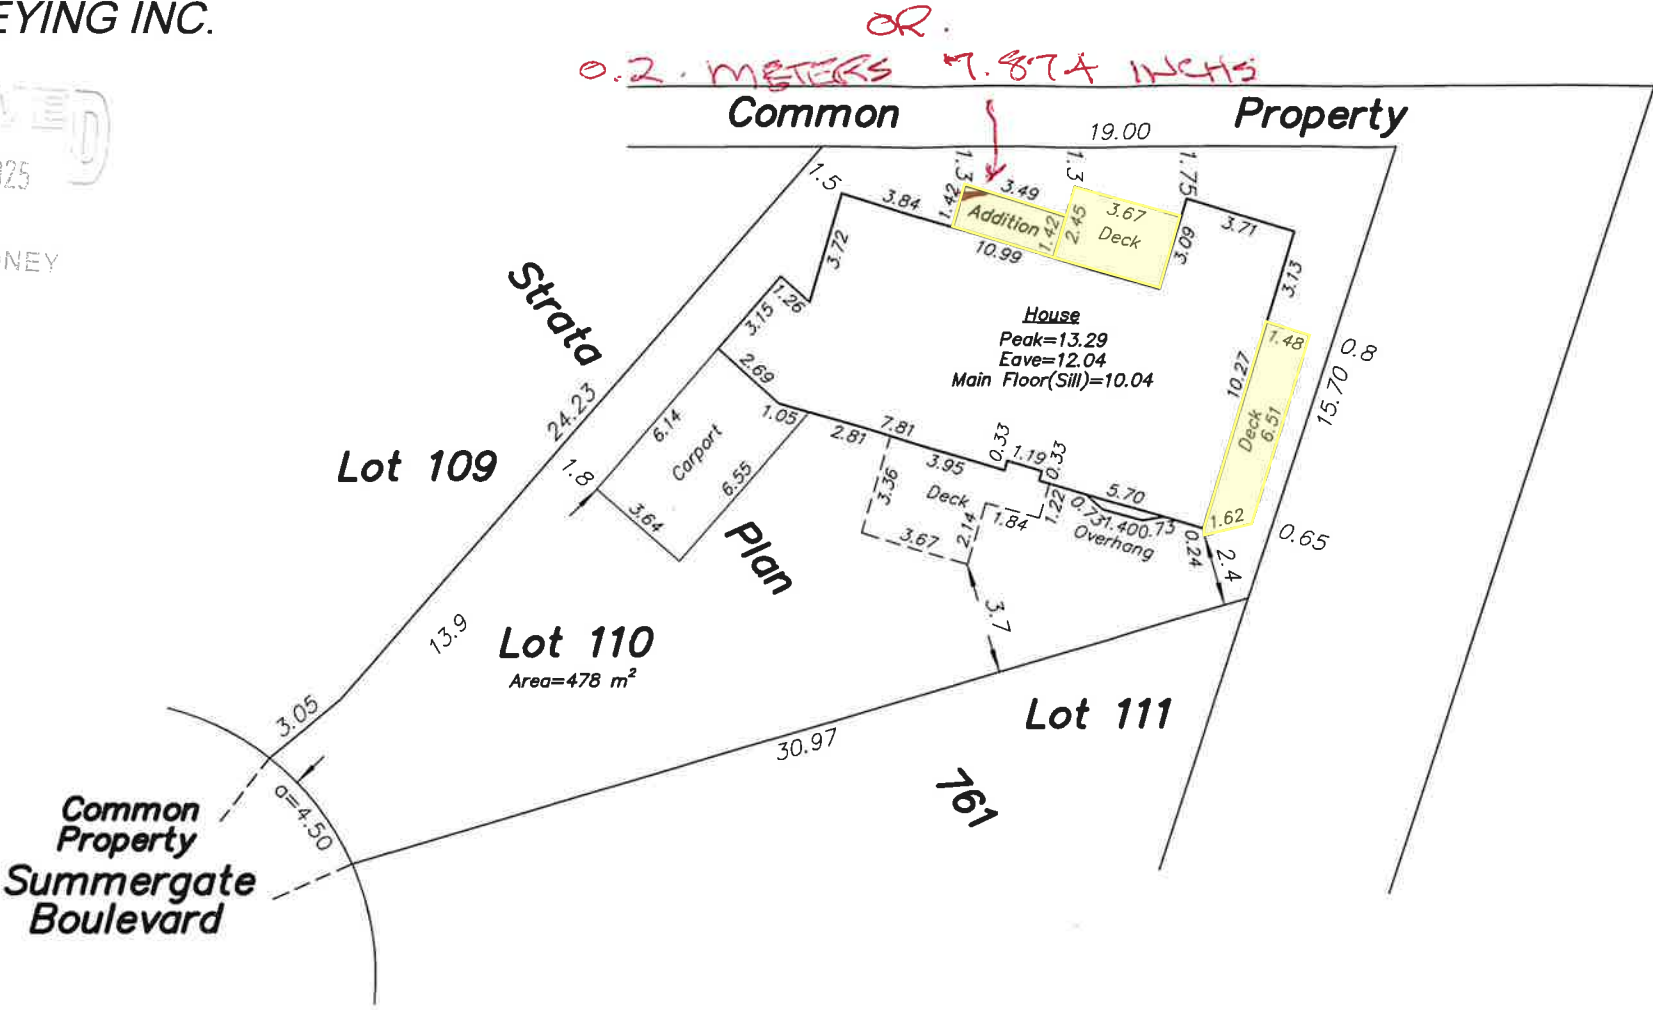

The subject property is affected by
the following registered documents:
G61339, H16793
File No.: 240071\Crt\LE

BC Land Surveyor's Building
Location Certificate For:


**Strata Lot 110, Sections 7 and 8, Range 3 East,
North Saanich District, Strata Plan 761.
(P.I.D. 000-750-531)**

Civic Address: 2172 Summergate Boulevard

This document was prepared for mortgage and municipal purposes
and is for the exclusive use of our client, Top Dog Construction.

This document shows the relative location of the surveyed structures
and features with respect to the boundaries of the parcel described above.
This document shall not be used to define property lines or property corners.

Certified Correct this 20th day of November, 2025.

B.C.L.S. 
(Not valid unless originally signed & sealed)

ALL RIGHTS RESERVED
© Copyright by Wey Mayenburg Land Surveying Inc.